


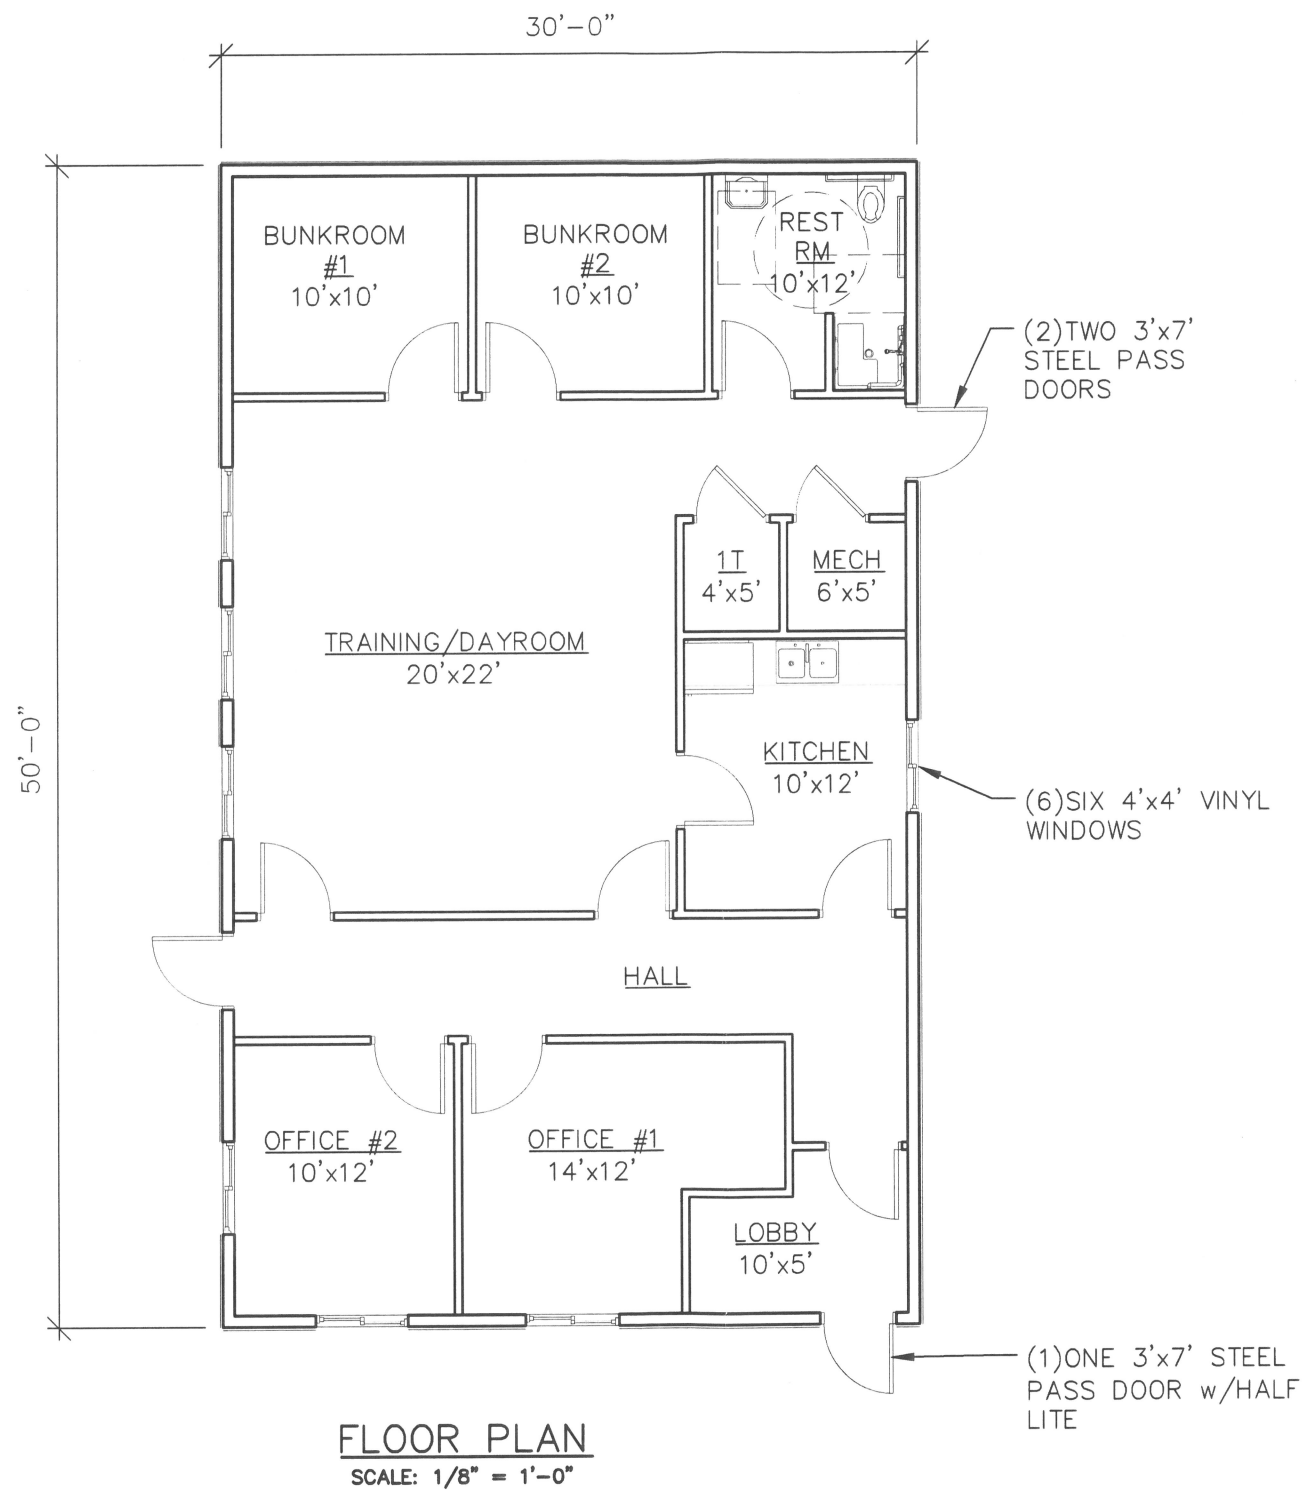

EFFINGHAME, MAINE


FLOOR PLAN

PATCO
CONSTRUCTION, INC.

1293 MAIN STREET SANFORD, ME 04073
TEL: (207)324-5574 FAX: (207)324-1643
www.patco-construction.com

Copyright © 2024 Patco Construction, Inc. All Rights Reserved.

SCALE:	AS SHOWN
DATE:	SEPT. 8, 2025
DRAWN BY:	M.T.P.
EST.#	25094

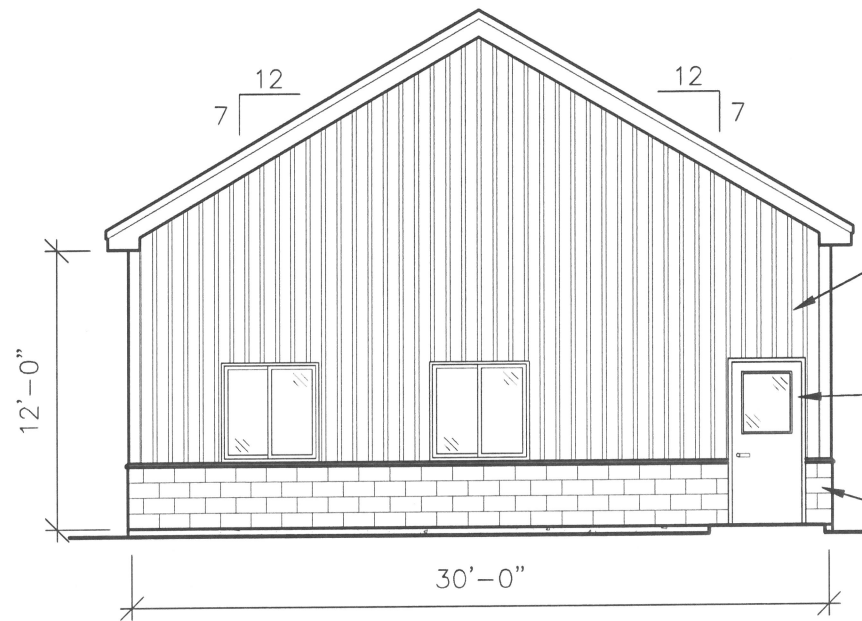

FRONT ELEVATION

SCALE: 1/8" = 1'-0"

ARCHITECTURAL
SHINGLES


VERTICAL BATTEN
VINYL SIDING

VERTICAL
BATTEN VINYL
SIDING

3'x7' STEEL PASS
DOOR w/HALF LITE


2'-8" HIGH STONE
VENEER WALL

2'-8" HIGH STONE
VENEER WALL

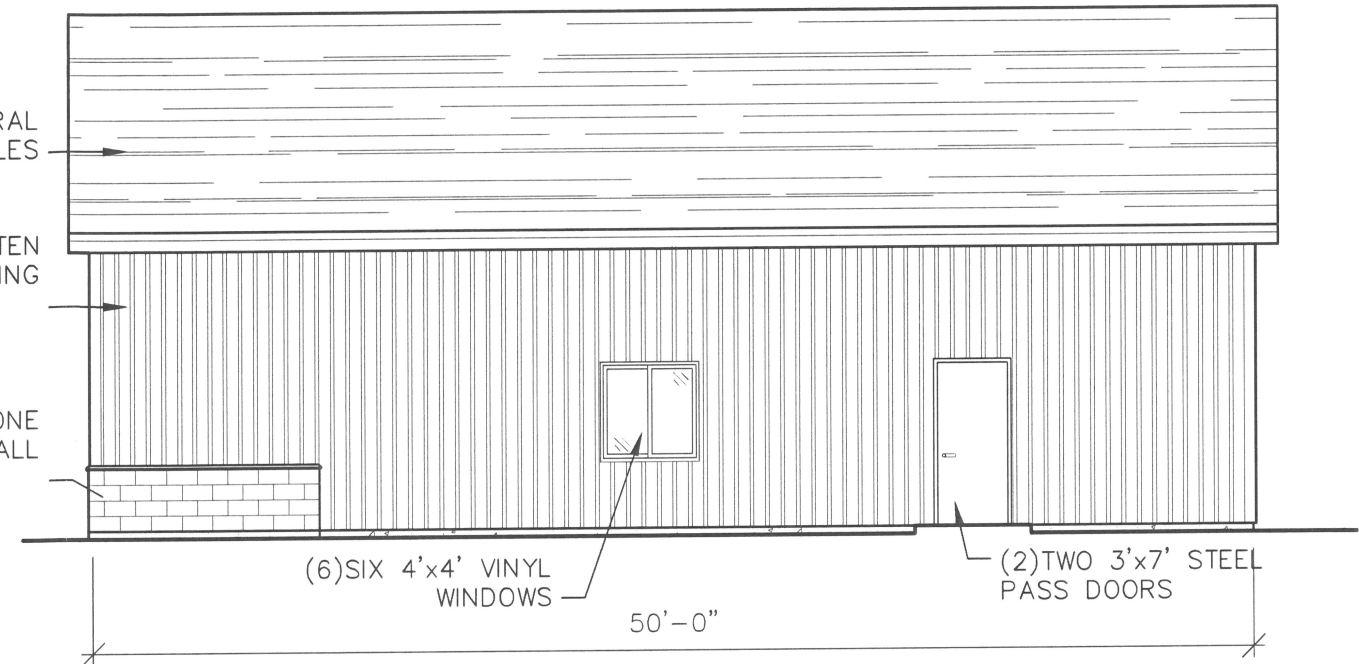


RIGHT SIDE ELEVATION

SCALE: 1/8" = 1'-0"

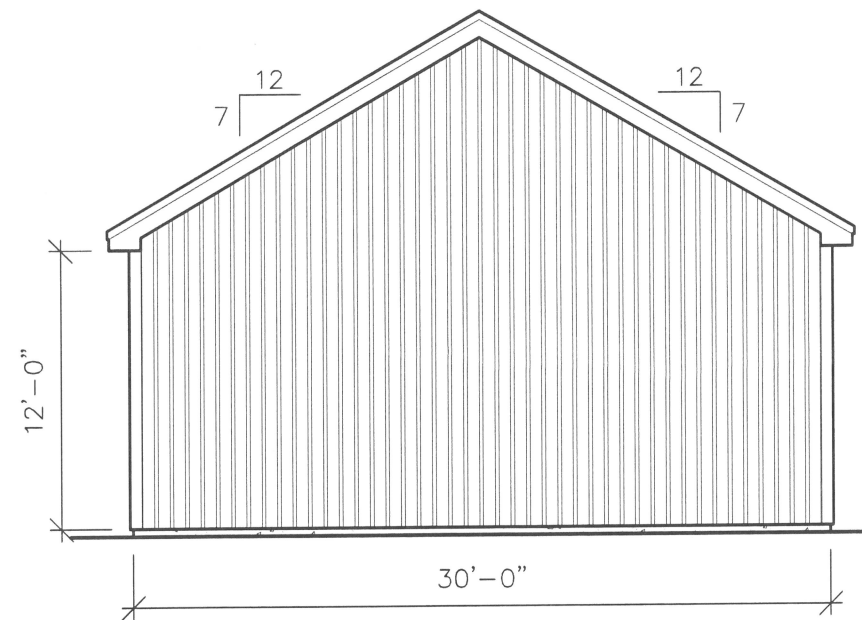

BACK ELEVATION

SCALE: 1/8" = 1'-0"

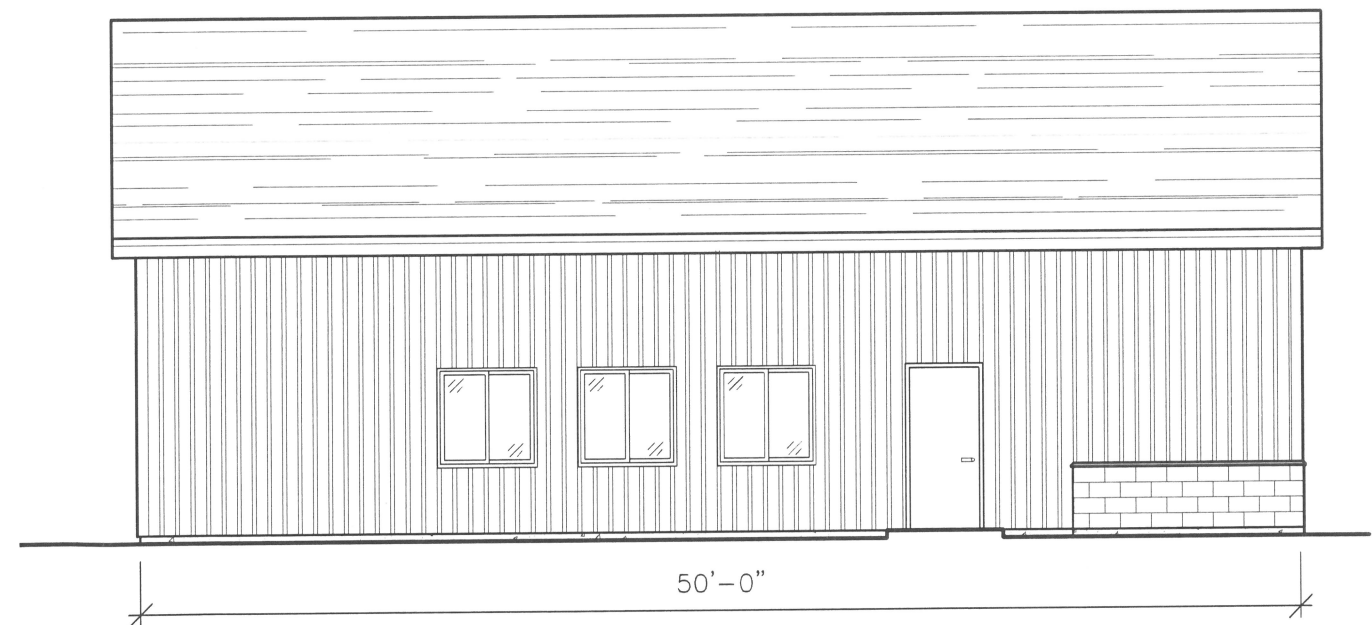

LEFT SIDE ELEVATION

SCALE: 1/8" = 1'-0"

SCALE: AS SHOWN

DATE: SEPT. 8, 2025

DRAWN BY: M.T.P.

EST.# 25094



1293 MAIN STREET SANFORD, ME 04073
TEL: (207)324-5574 FAX: (207)324-1643
www.patco-construction.com

Copyright © 2024 Patco Construction, Inc. All Rights Reserved.

EFFINGHAM, MAINE

ELEVATIONS