


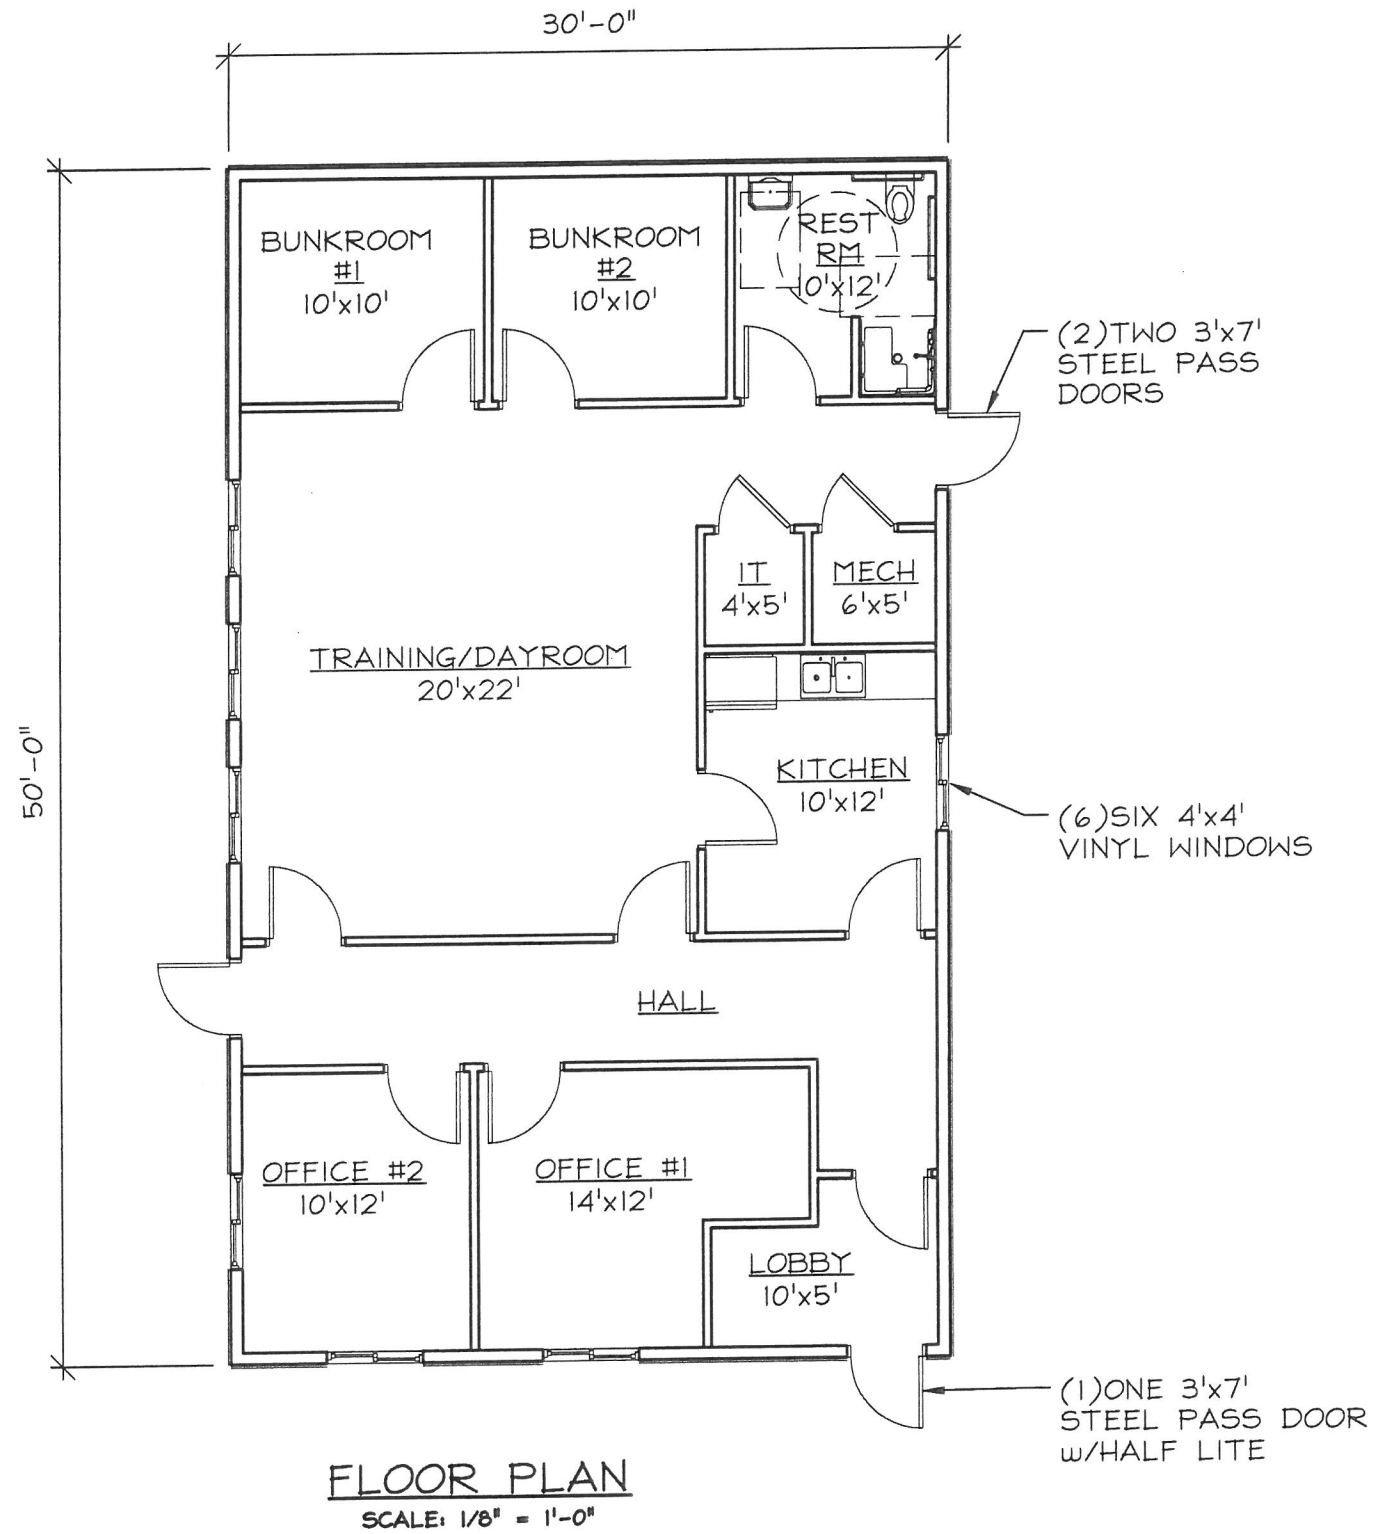

EFFINGHAM FIRE DEPARTMENT
EFFINGHAM, MAINE

FLOOR PLAN

PATCO
CONSTRUCTION, INC.

1203 MAIN STREET, SANFORD, ME 04073
TEL: (207) 324-3574 FAX: (207) 324-1643
www.patco-construction.com


Copyright © 2024 Patco Construction, Inc. All Rights Reserved.

SCALE AS SHOWN


DATE: SEPT. 8, 2025

DRAWN BY: M.T.P.

EST# 25094

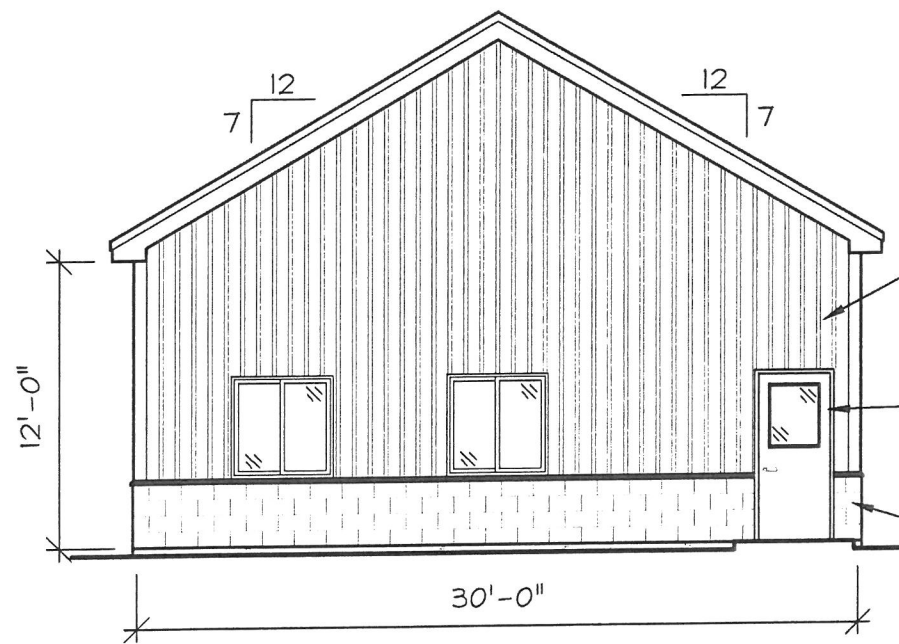


FRONT ELEVATION
SCALE: 1/8" = 1'-0"

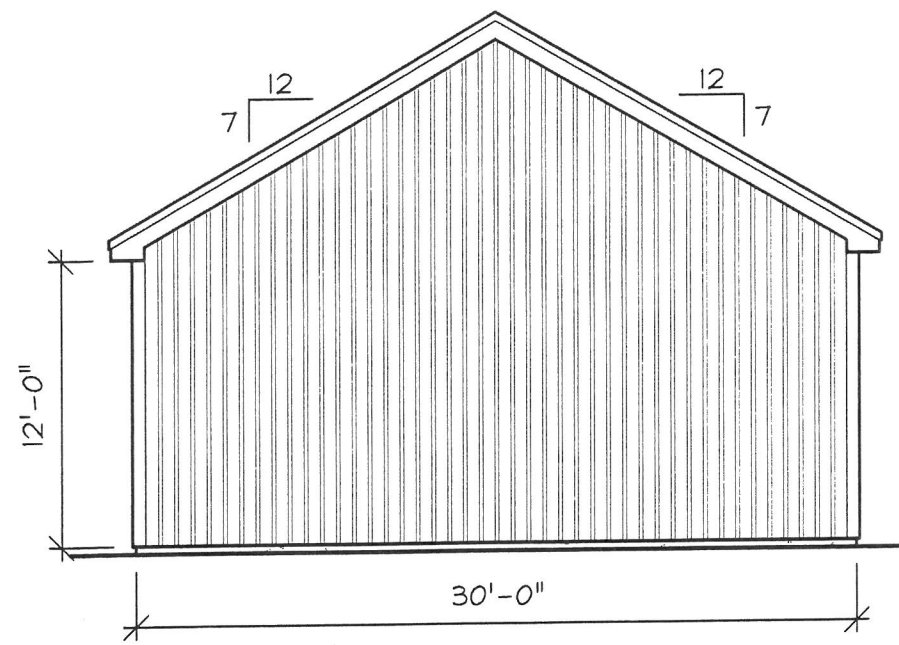


BACK ELEVATION
SCALE: 1/8" = 1'-0"

- VERTICAL BATTEN VINYL SIDING
- 3'x7' STEEL PASS DOOR w/HALF LITE
- 2'-8" HIGH STONE VENEER WALL

- ARCHITECTURAL SHINGLES
- VERTICAL BATTEN VINYL SIDING
- 2'-8" HIGH STONE VENEER WALL

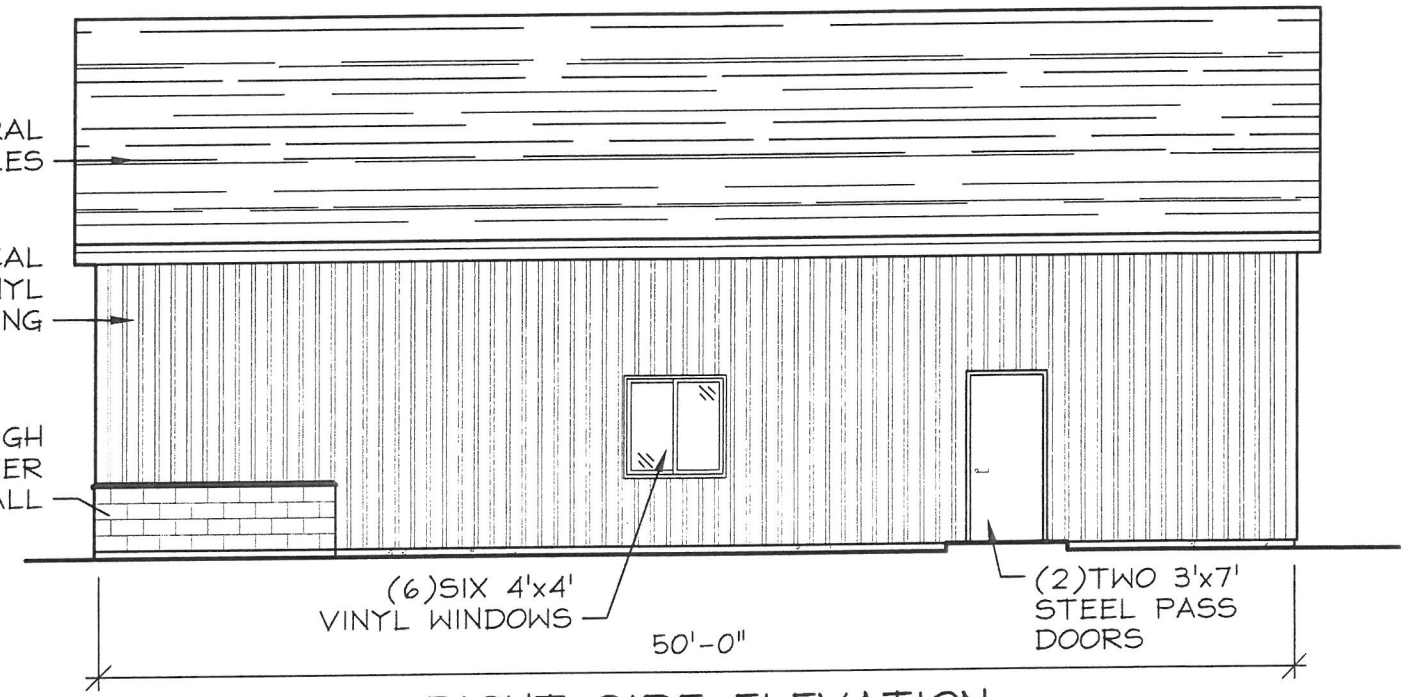

RIGHT SIDE ELEVATION
SCALE: 1/8" = 1'-0"

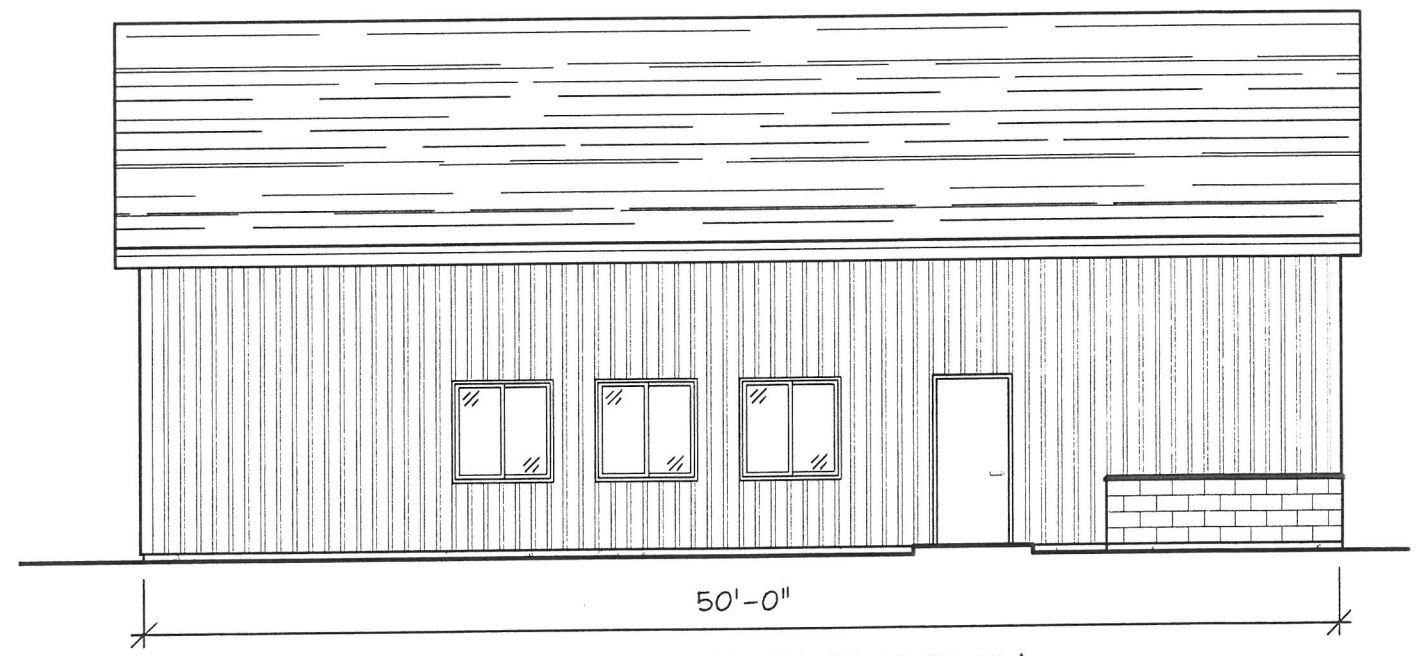


LEFT SIDE ELEVATION
SCALE: 1/8" = 1'-0"

SCALE	AS SHOWN
DATE	SEPT. 8, 2025
DRAWN BY	M.T.P.
EST#	25094

PATCO
CONSTRUCTION, INC.
1295 MAIN STREET SANFORD, ME 04073
TEL: (207)524-5574 FAX: (207)524-1643
www.patco-construction.com
Copyright © 2024 Patco Construction, Inc. All Rights Reserved.

EFFINGHAM FIRE DEPARTMENT
EFFINGHAM, MAINE
ELEVATIONS

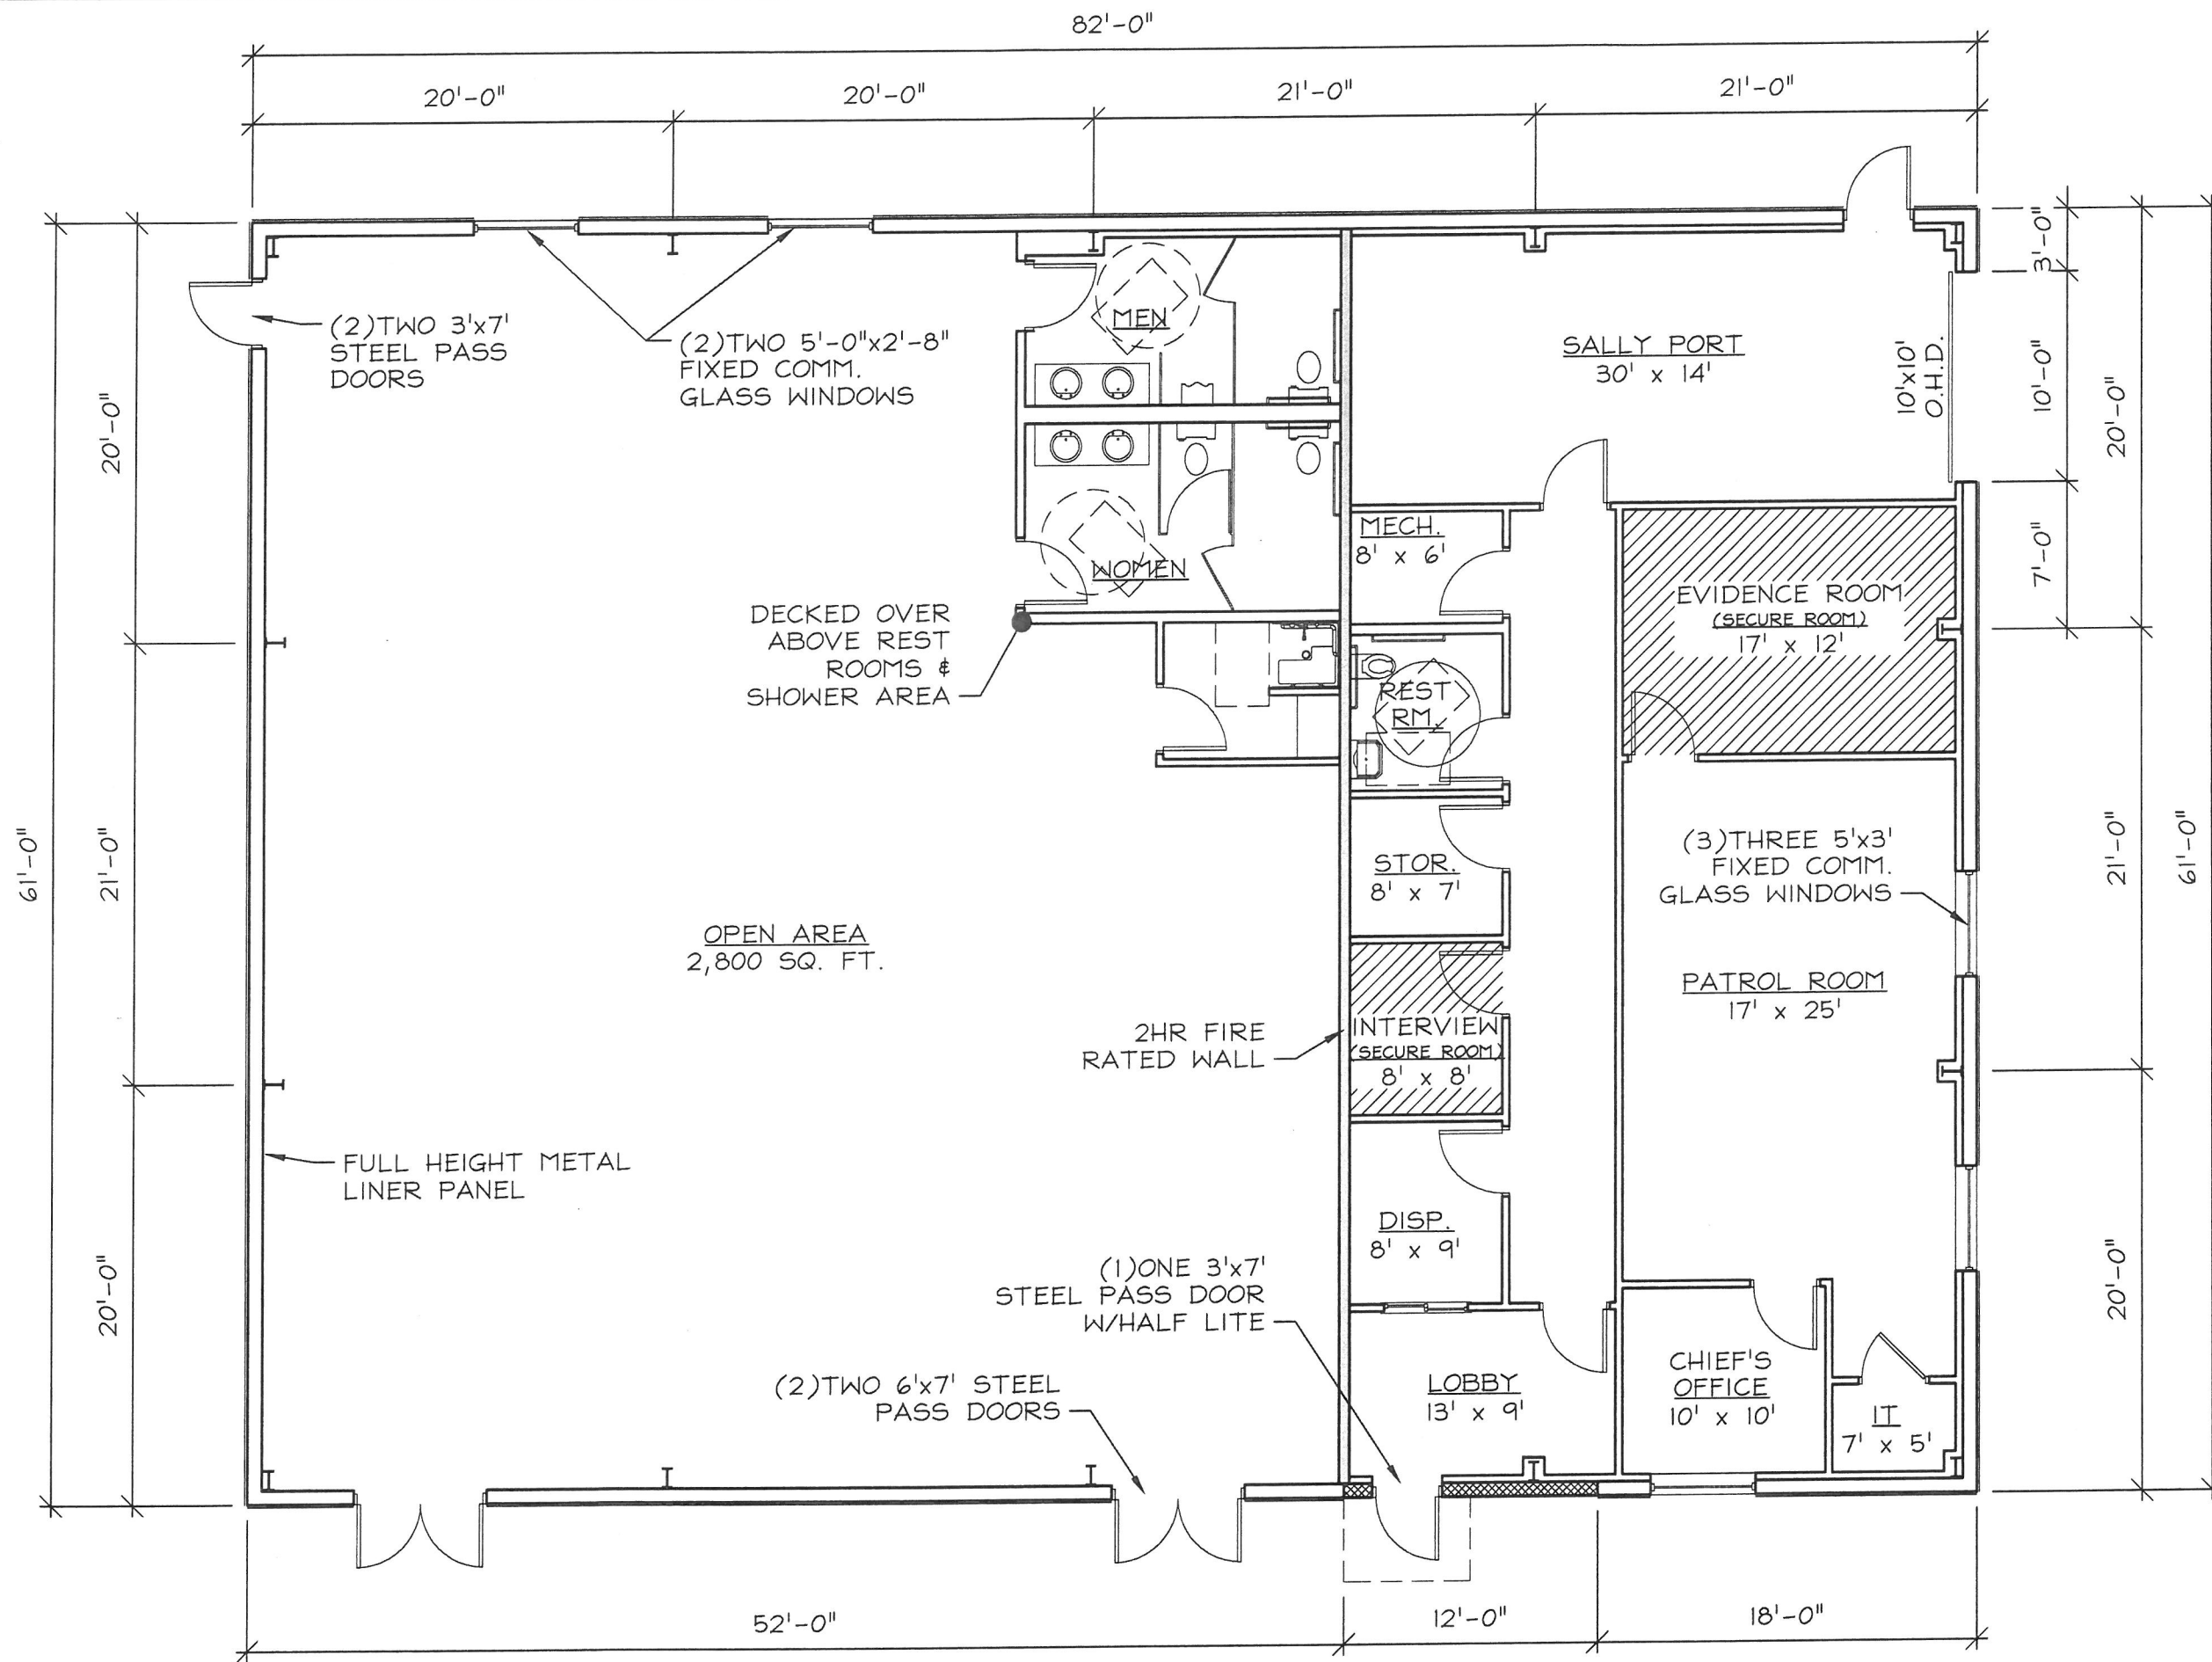

FRONT ELEVATION

SCALE: 1/8" = 1'-0"

EFFINGHAM POLICE DEPARTMENT
EFFINGHAM, MAINE

FRONT & RIGHT SIDE ELEVATION

PATCO
CONSTRUCTION, INC.

129B MAIN STREET SANFORD, ME 04073
TEL: (207)324-5574 FAX: (207)324-1643
www.patco-construction.com


SCALE AS SHOWN

DATE SEPT. 8, 2025

DRAWN BY: M.T. PELLETIER


DATE 2509B

Copyright © 2024 Patco Construction, Inc. All Rights Reserved.

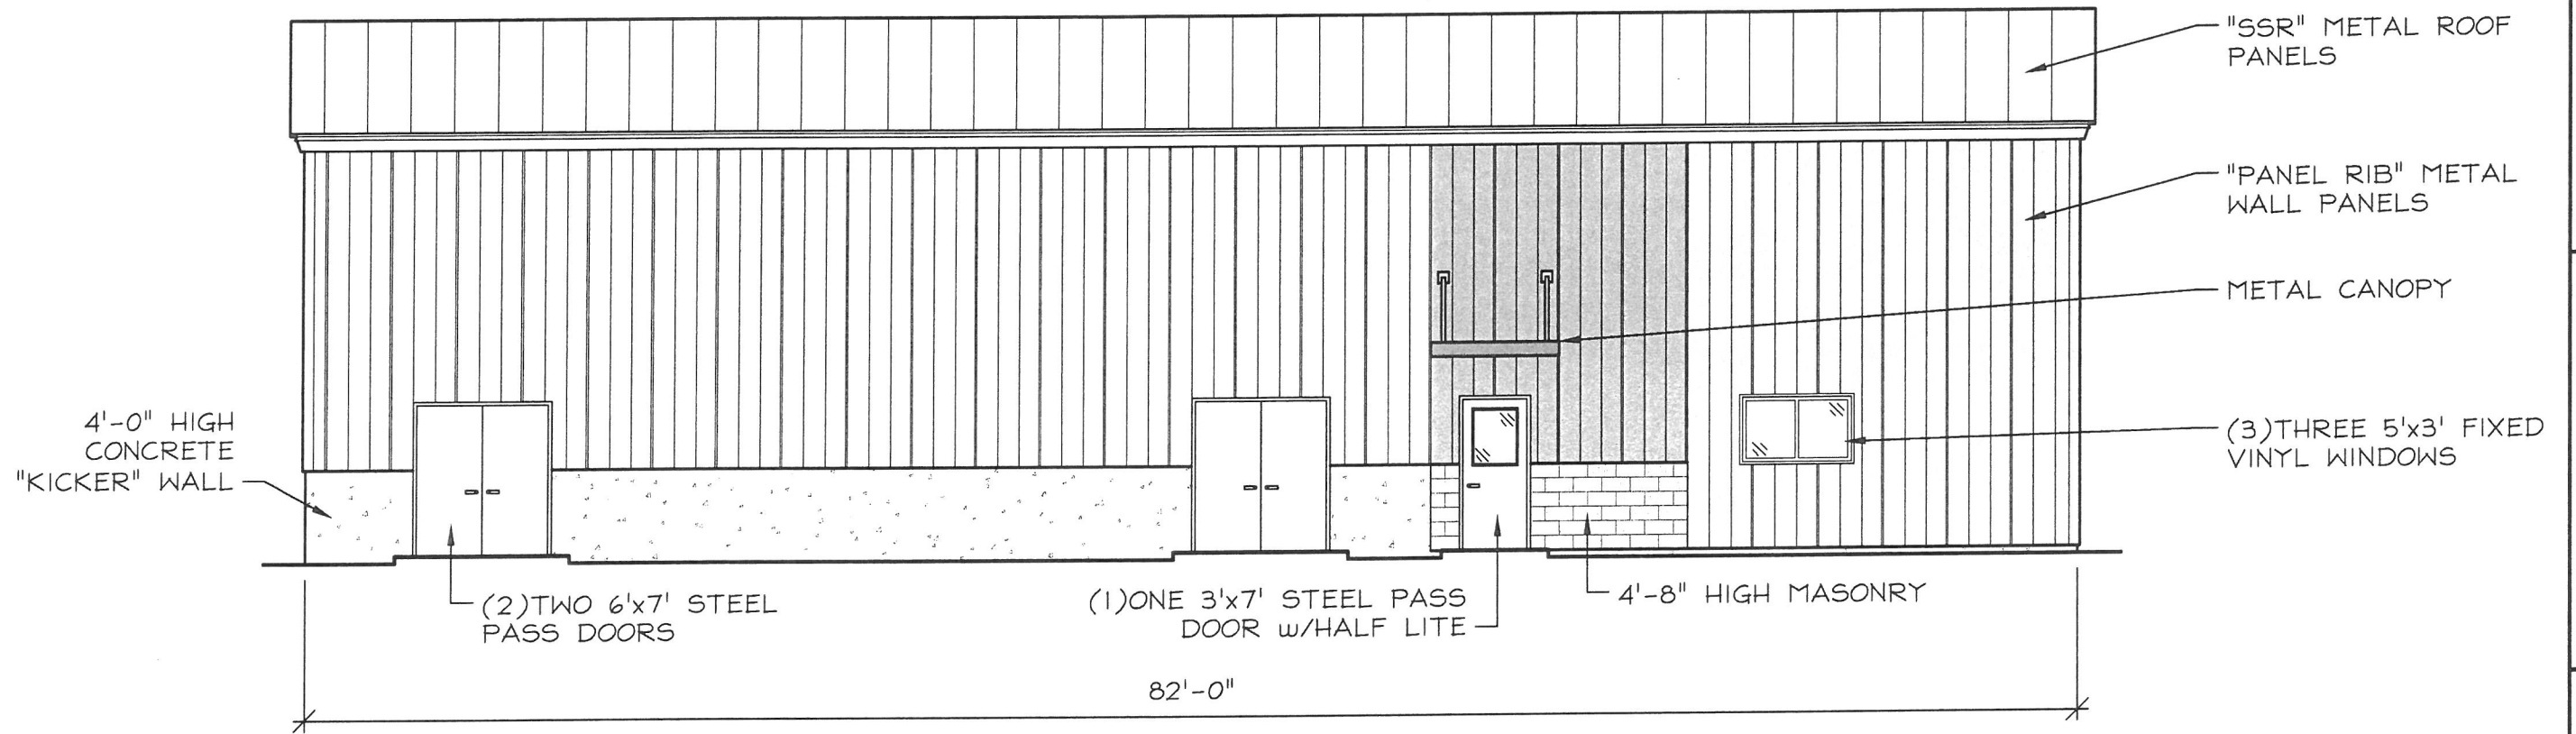

FRONT ELEVATION

SCALE: 1/8" = 1'-0"

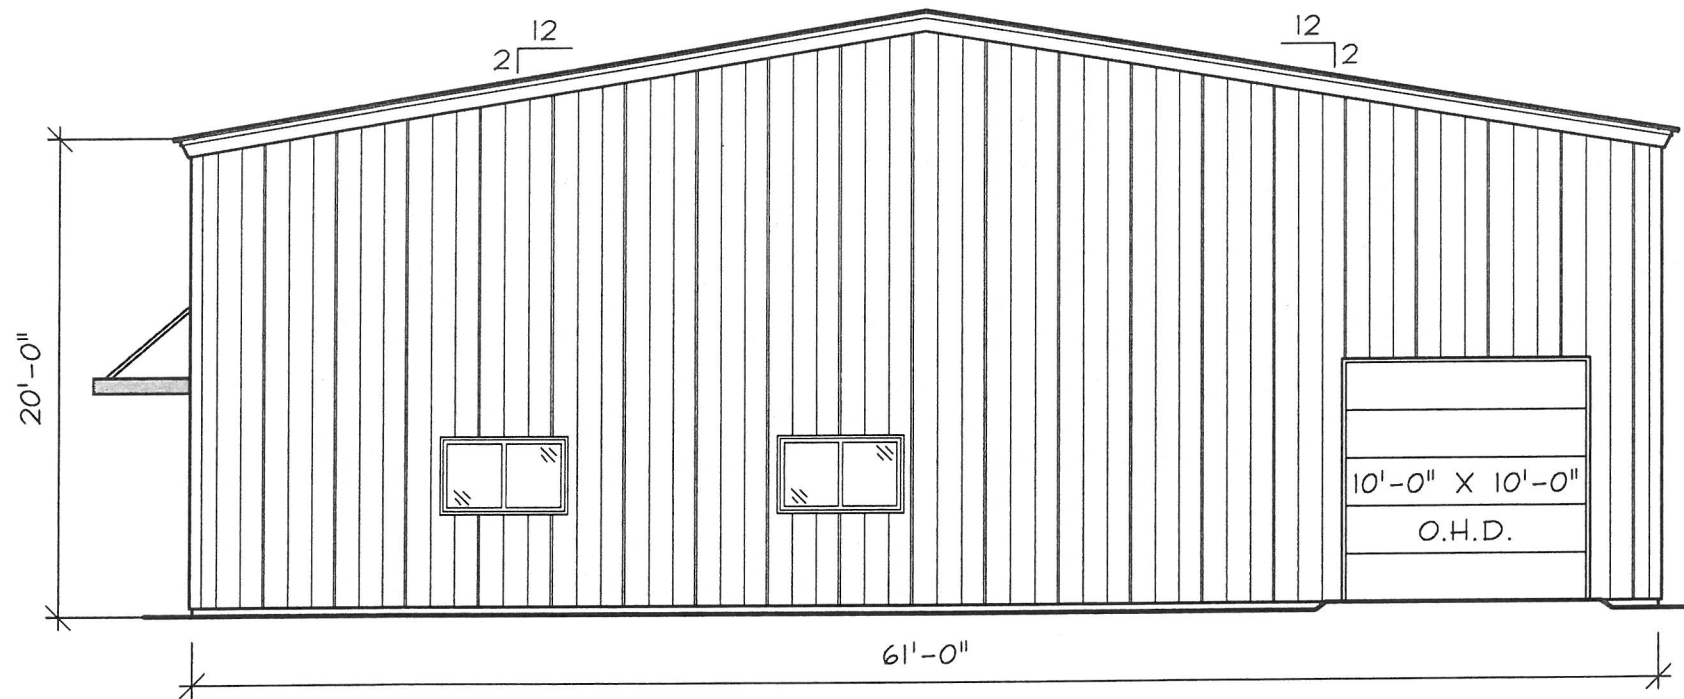

RIGHT SIDE ELEVATION

SCALE: 1/8" = 1'-0"

SCALE: AS SHOWN

DATE: SEPT. 8, 2025

DESIGN BY: M.T. PELLETIER


SET # 2509B

PATCO
CONSTRUCTION, INC.


129B MAIN STREET SANFORD, ME 04073
TEL: (207)324-5574 FAX: (207)324-1643
www.patco-construction.com
Copyright © 2024 Patco Construction, Inc. All Rights Reserved.

EFFINGHAM POLICE DEPARTMENT
EFFINGHAM, MAINE

FRONT & RIGHT ELEVATIONS

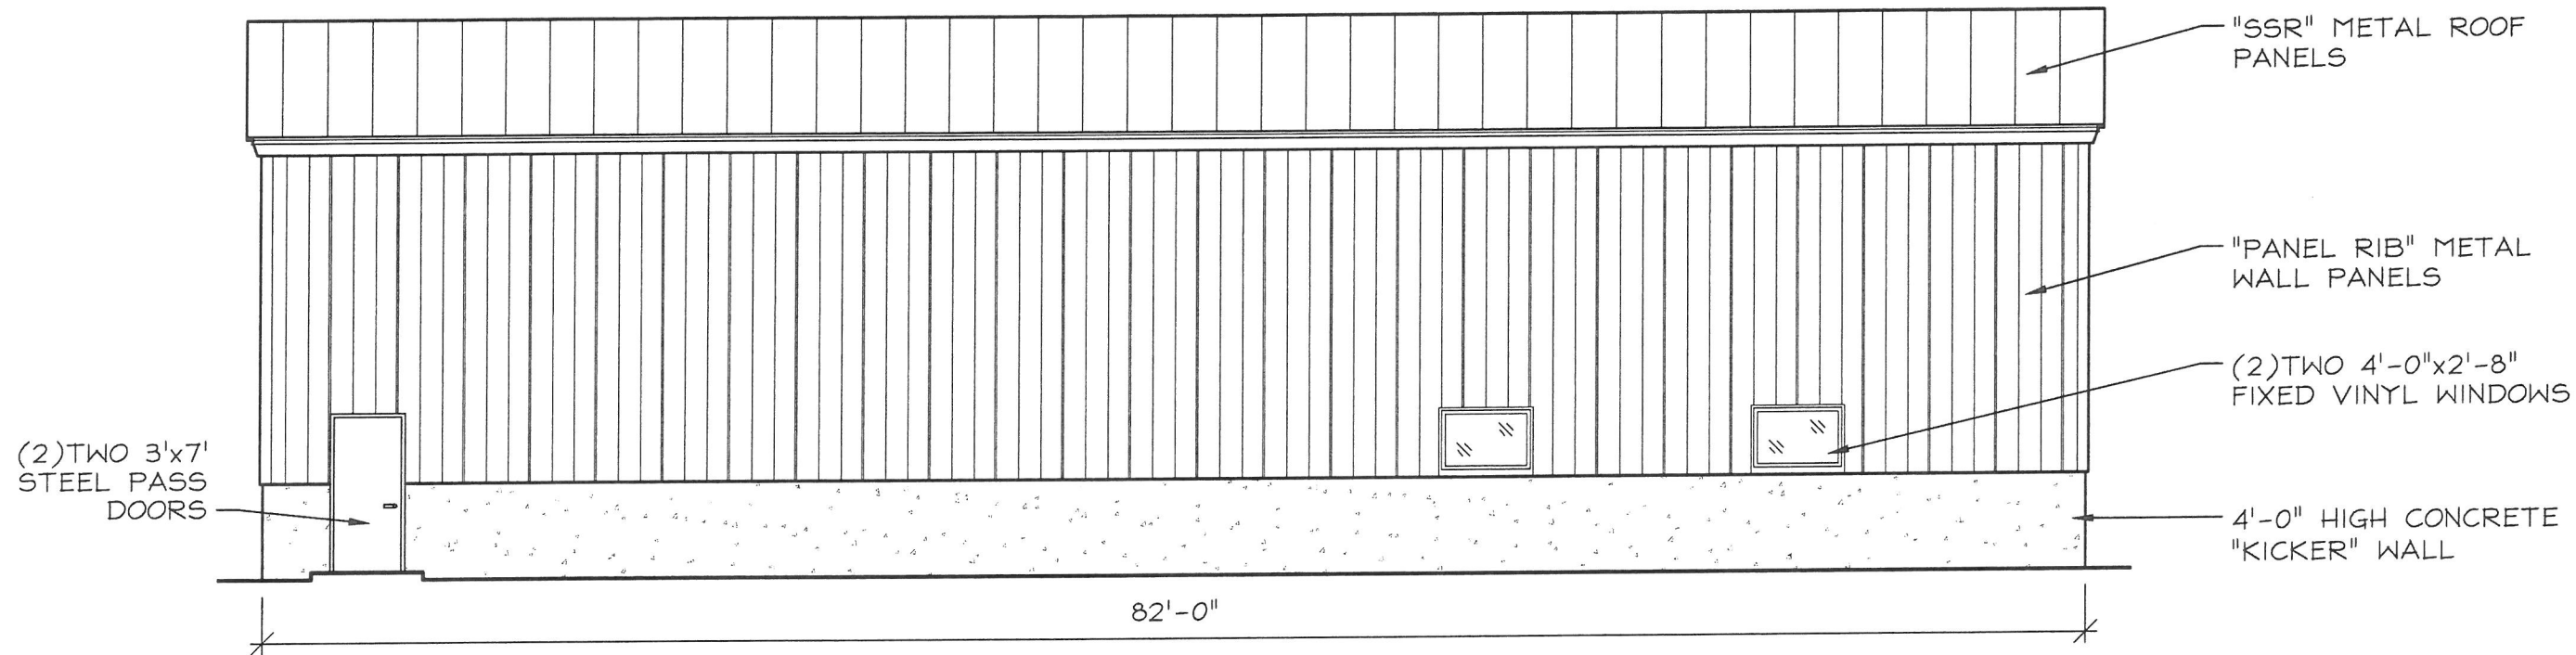

BACK ELEVATION
SCALE: 1/8" = 1'-0"

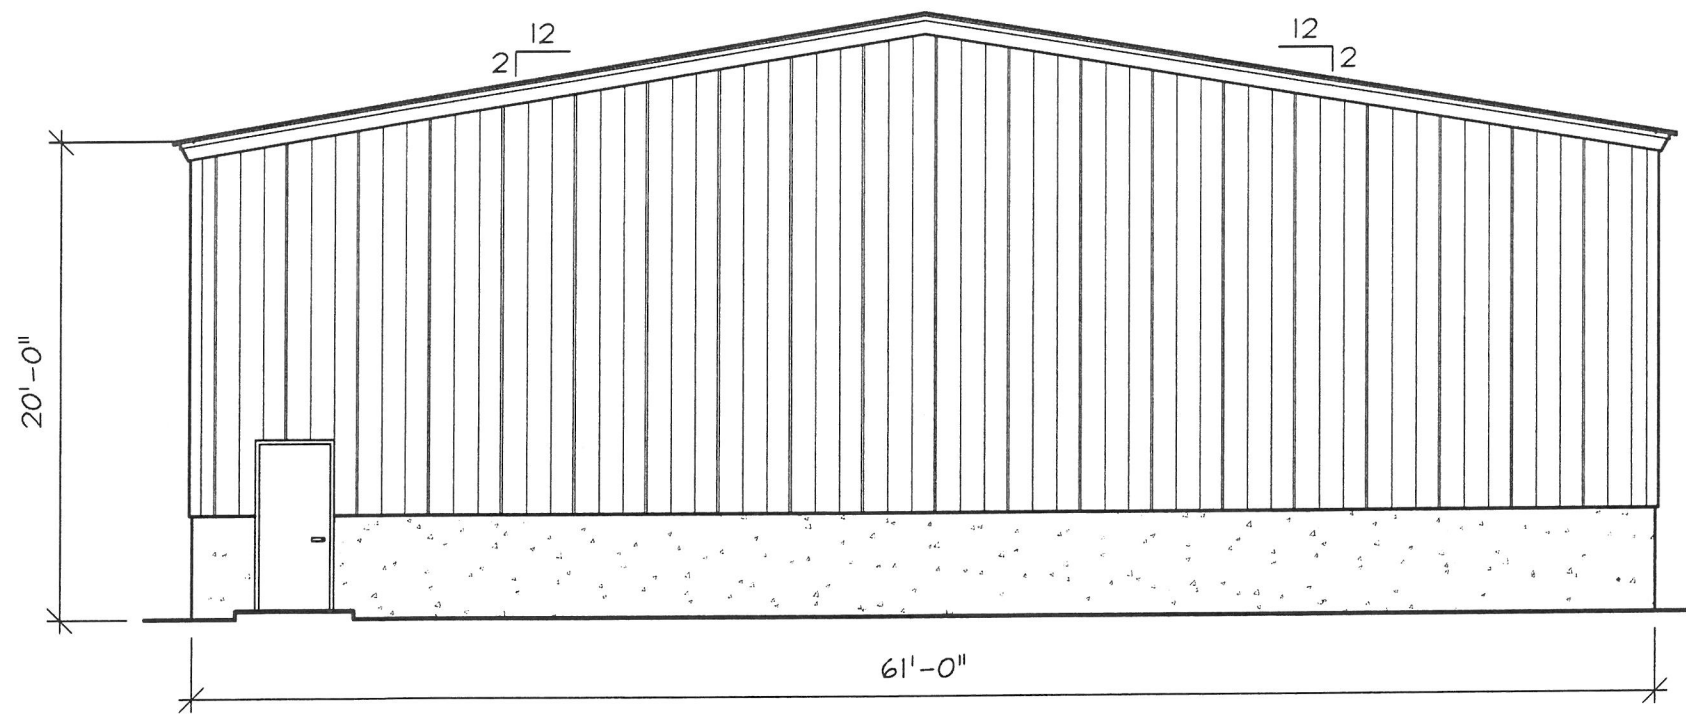

LEFT SIDE ELEVATION
SCALE: 1/8" = 1'-0"

SCALE: AS SHOWN

DATE: SEPT. 8, 2025

DRAWN BY: M.T. PELLETIER

EST.#: 25093

PATCO
CONSTRUCTION, INC.

1299 MAIN STREET SANFORD, ME 04073
TEL: (207)324-5574 FAX: (207)324-1643
www.patco-construction.com
Copyright © 2024 Patco Construction, Inc. All Rights Reserved.

EFFINGHAM POLICE DEPARTMENT
EFFINGHAM, MAINE

BACK & LEFT ELEVATIONS