


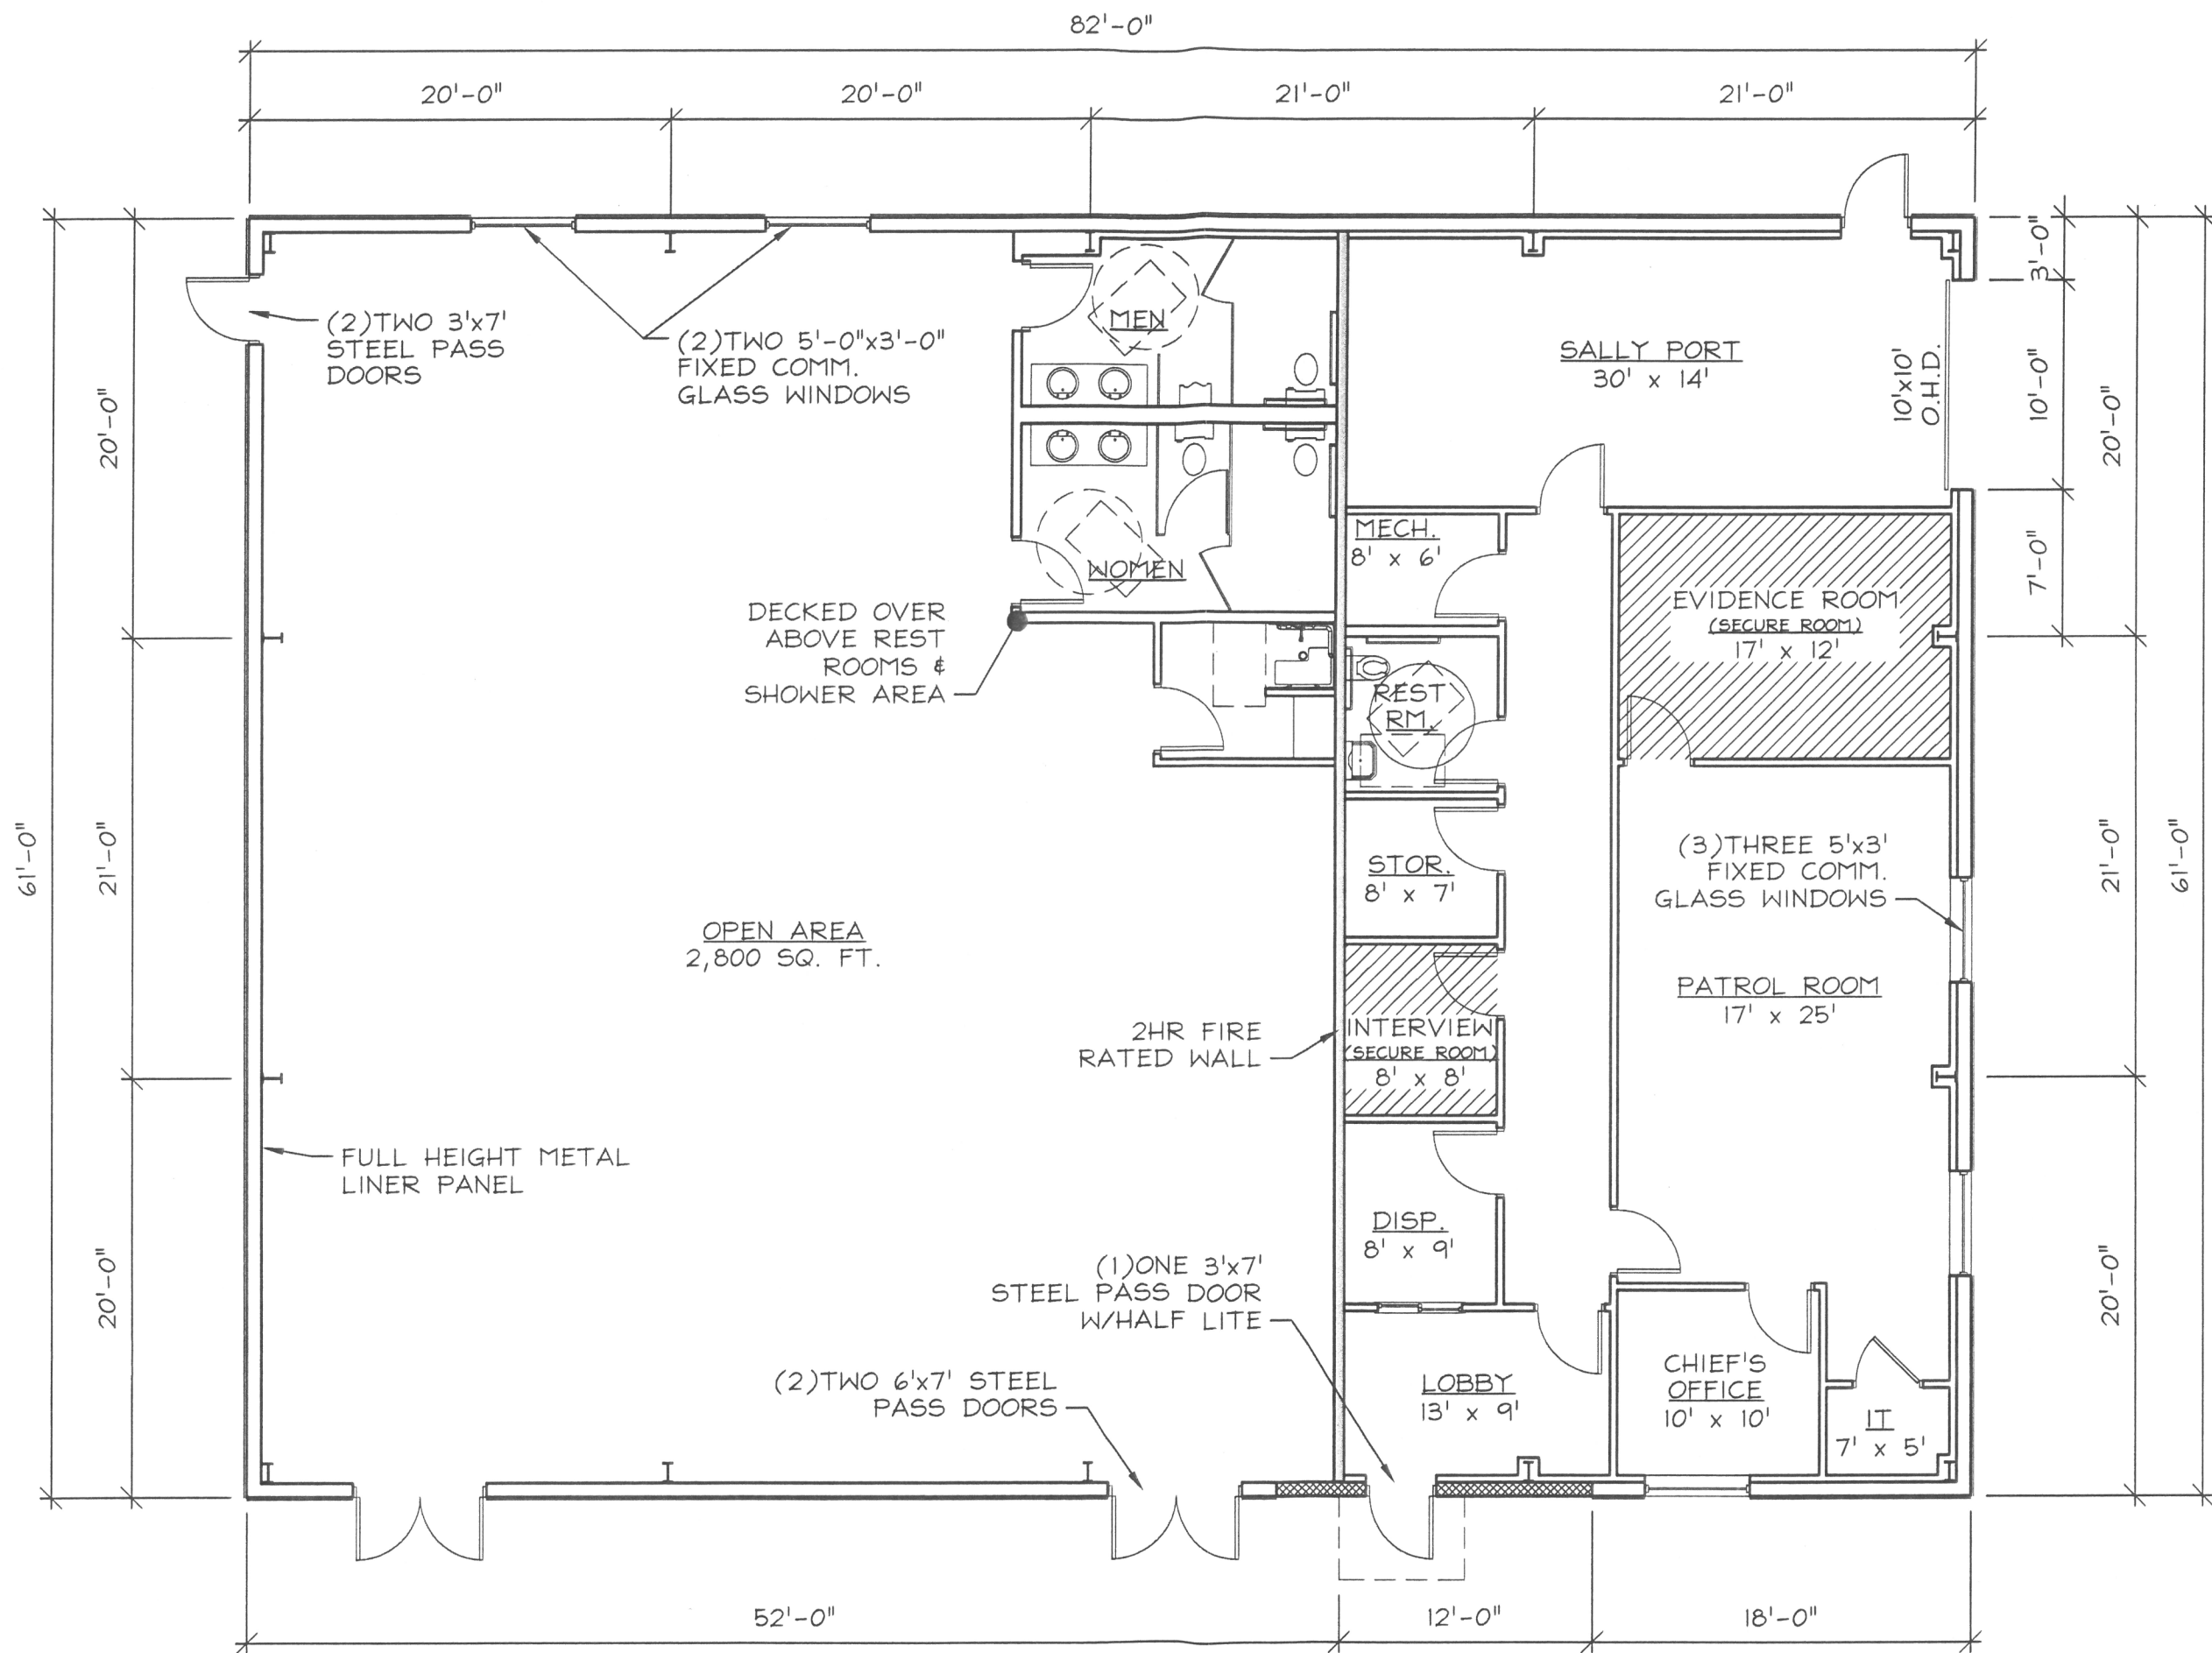

FRONT ELEVATION

SCALE: 1/8" = 1'-0"

EFFINGHAM POLICE DEPARTMENT
EFFINGHAM, NEW HAMPSHIRE

FRONT & RIGHT SIDE ELEVATION

PATCO
CONSTRUCTION, INC.

1293 MAIN STREET SANFORD, ME 04073
TEL: (207)324-5574 FAX: (207)324-1643
www.patco-construction.com


Copyright © 2024 Patco Construction, Inc. All Rights Reserved.

SCALE AS SHOWN


DATE OCT 1, 2025

DRAWN BY M.T. PELLETIER

BY 25093

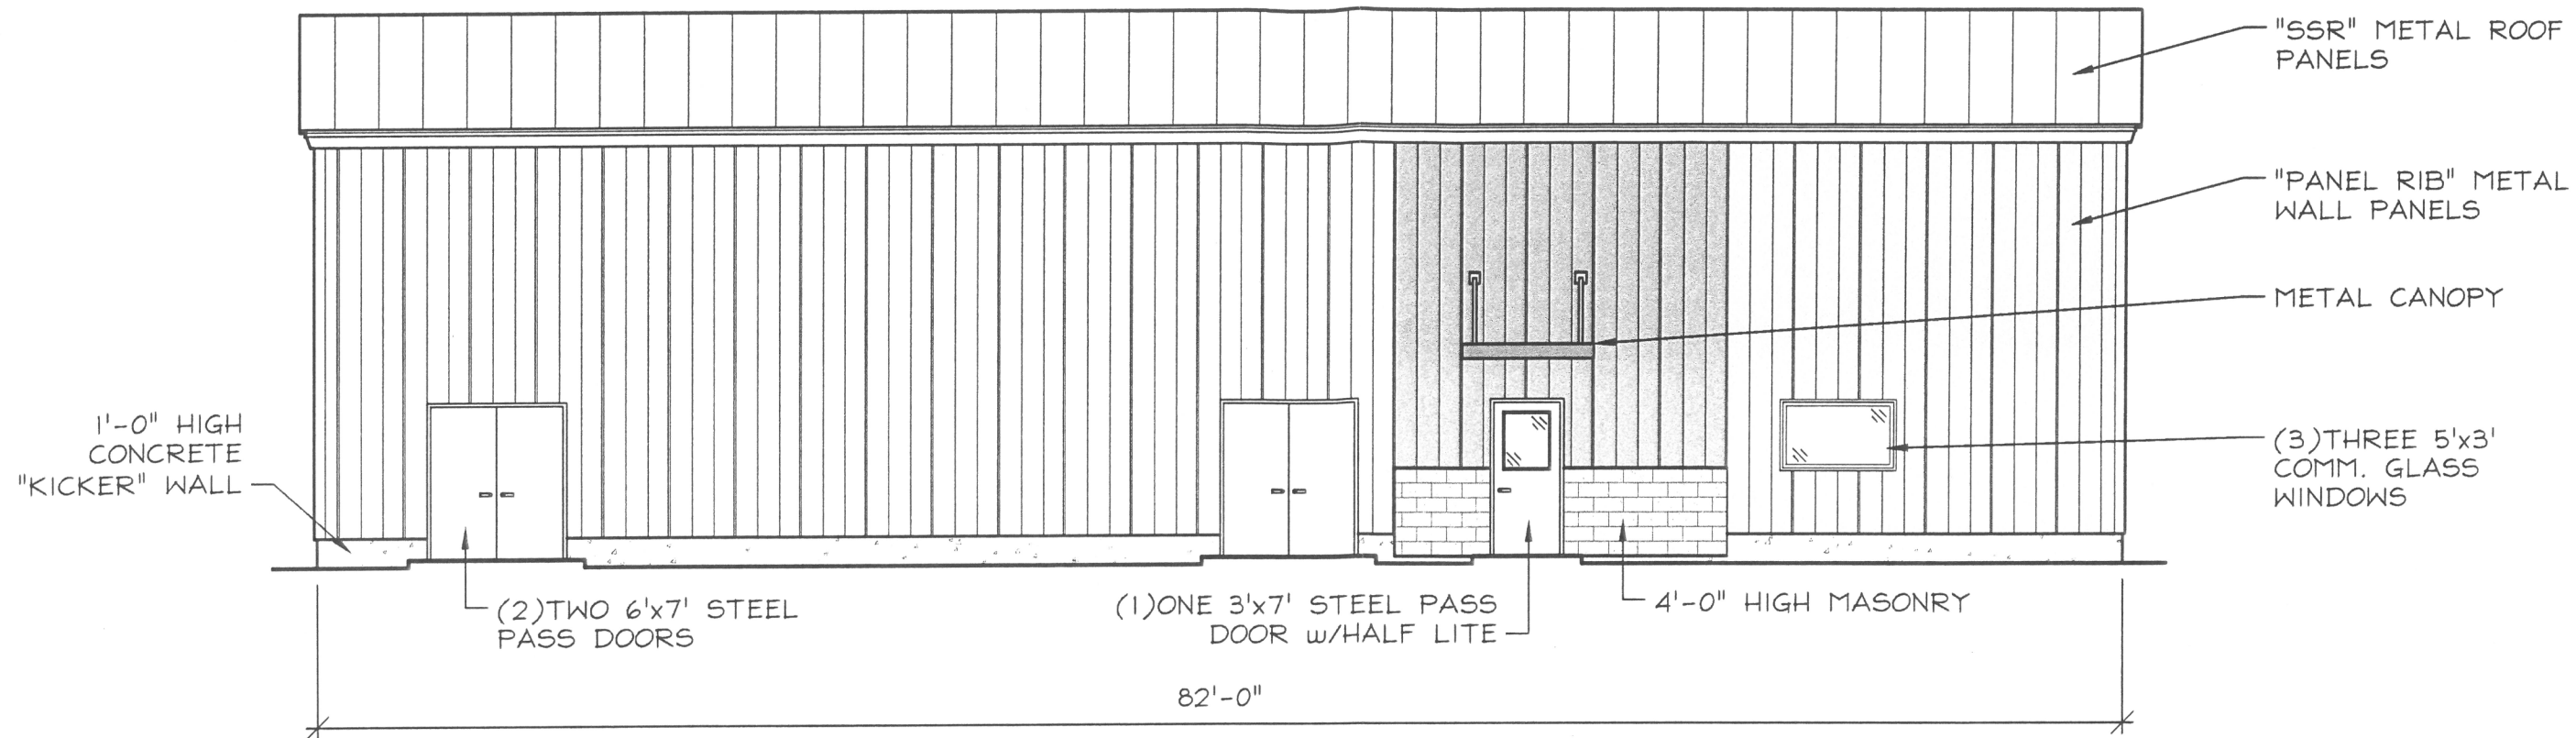

FRONT ELEVATION
SCALE: 1/8" = 1'-0"

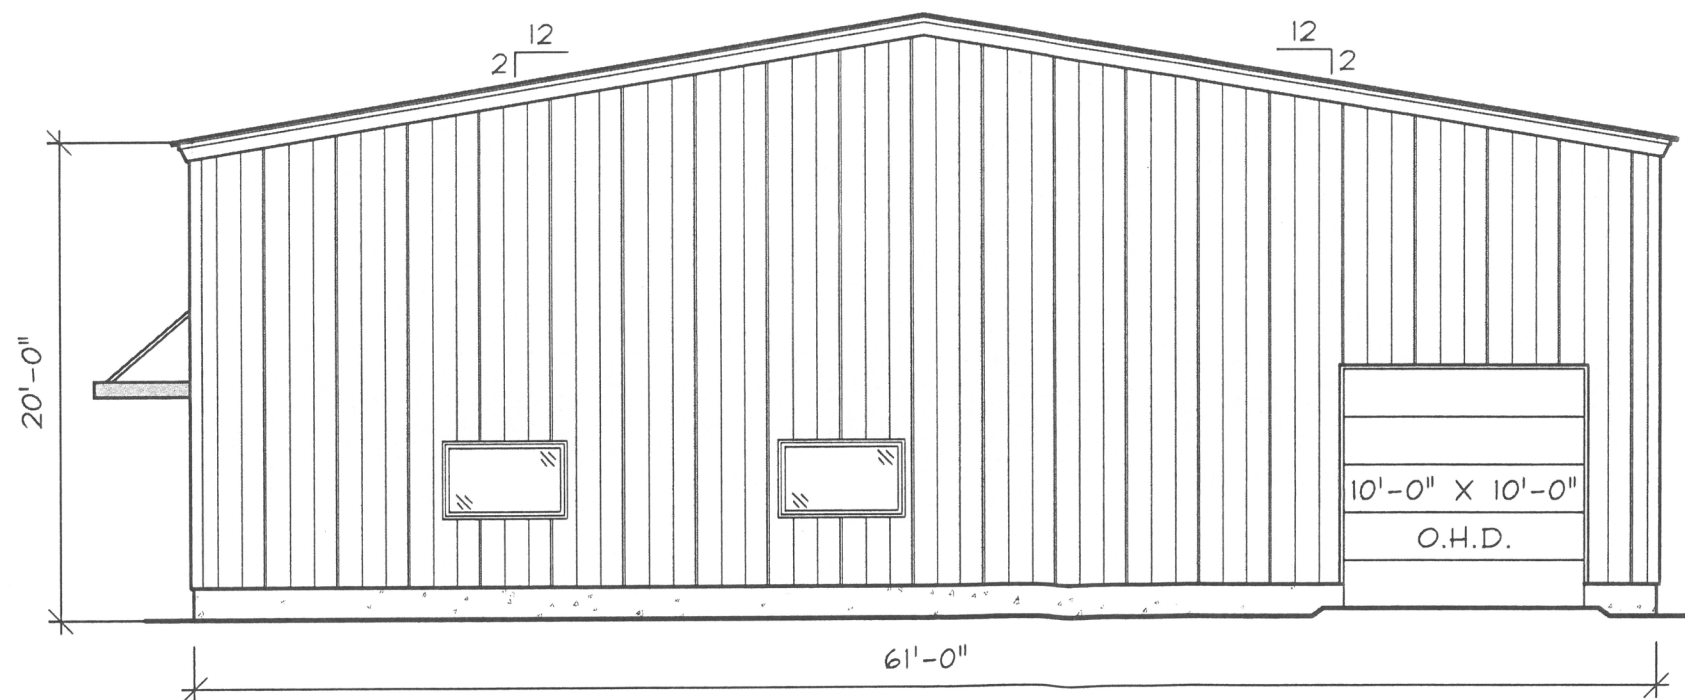

RIGHT SIDE ELEVATION
SCALE: 1/8" = 1'-0"

SCALE: AS SHOWN

DATE: OCT 1, 2025

DRAWN BY: M.T. PELLETIER


BY: 25098

PATCO
CONSTRUCTION, INC.


1243 MAIN STREET SANFORD, ME 04073
TEL: (207)324-5574 FAX: (207)324-1643
www.patcoconstruction.com
Copyright © 2024 Patco Construction, Inc. All Rights Reserved.

EFFINGHAM POLICE DEPARTMENT
EFFINGHAM, NEW HAMPSHIRE

FRONT & RIGHT ELEVATIONS

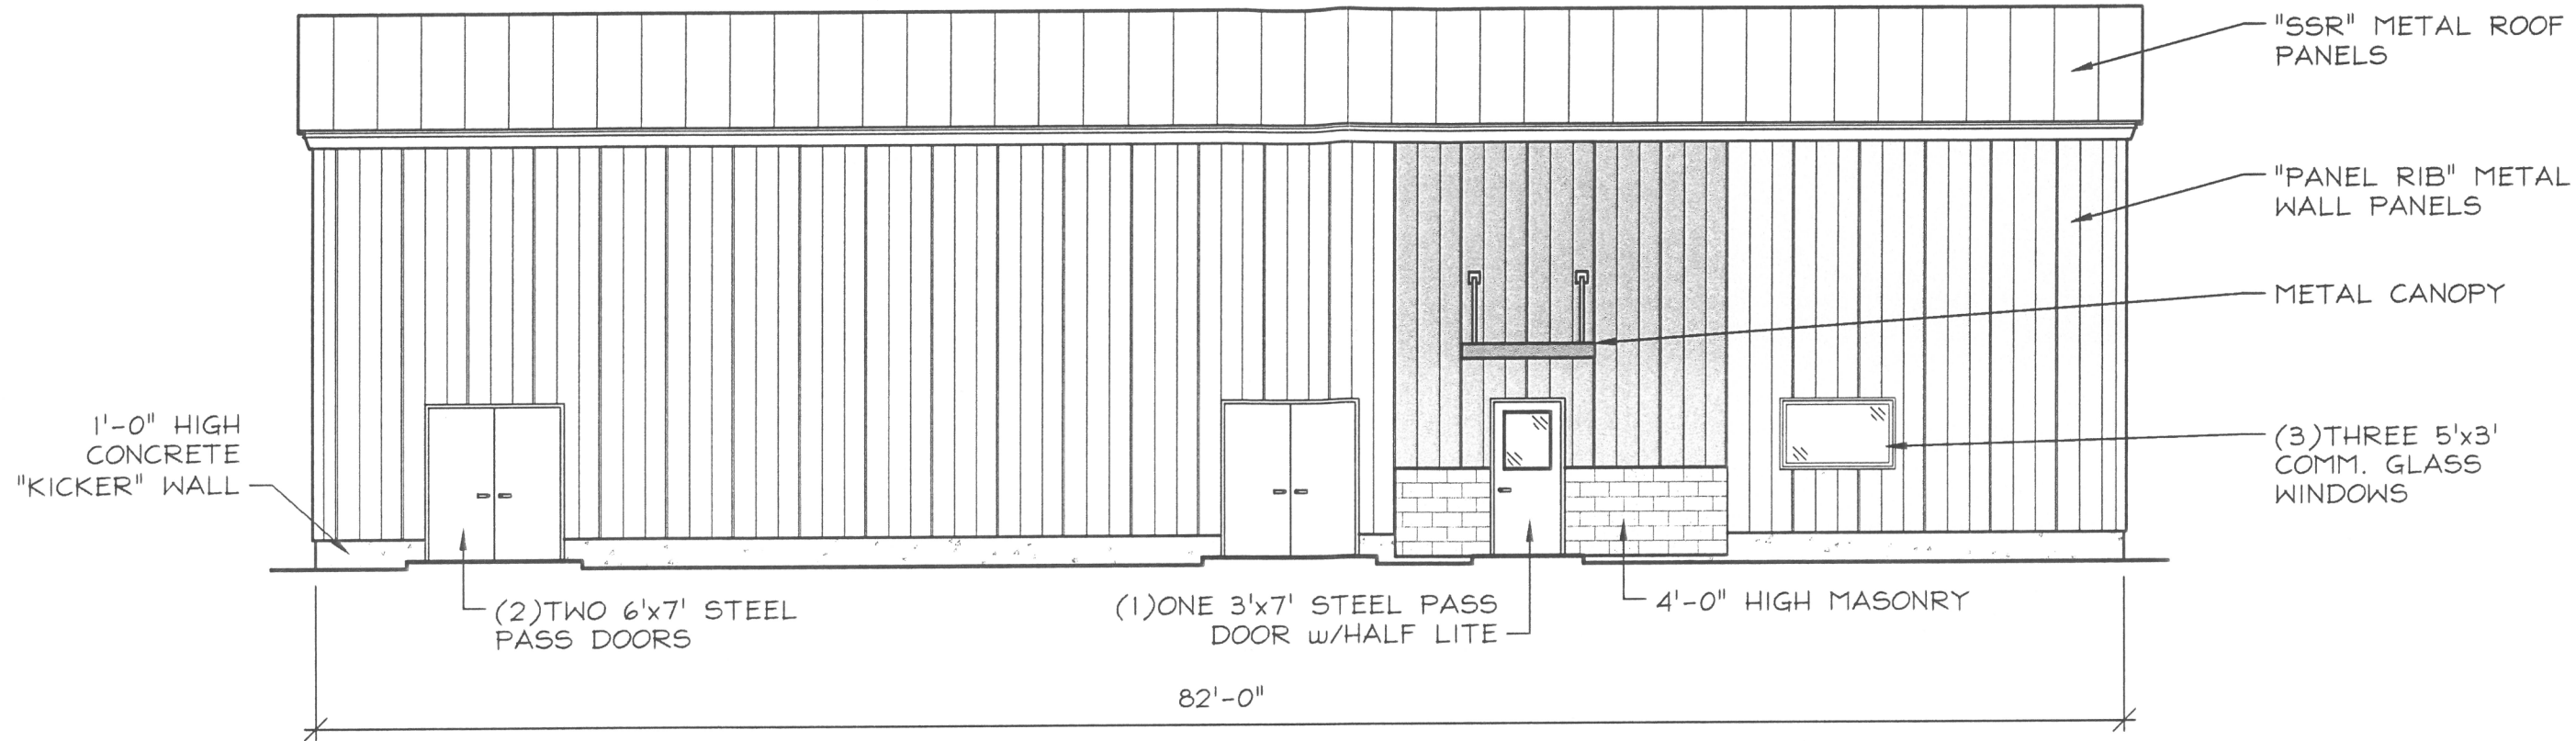

FRONT ELEVATION
SCALE: 1/8" = 1'-0"

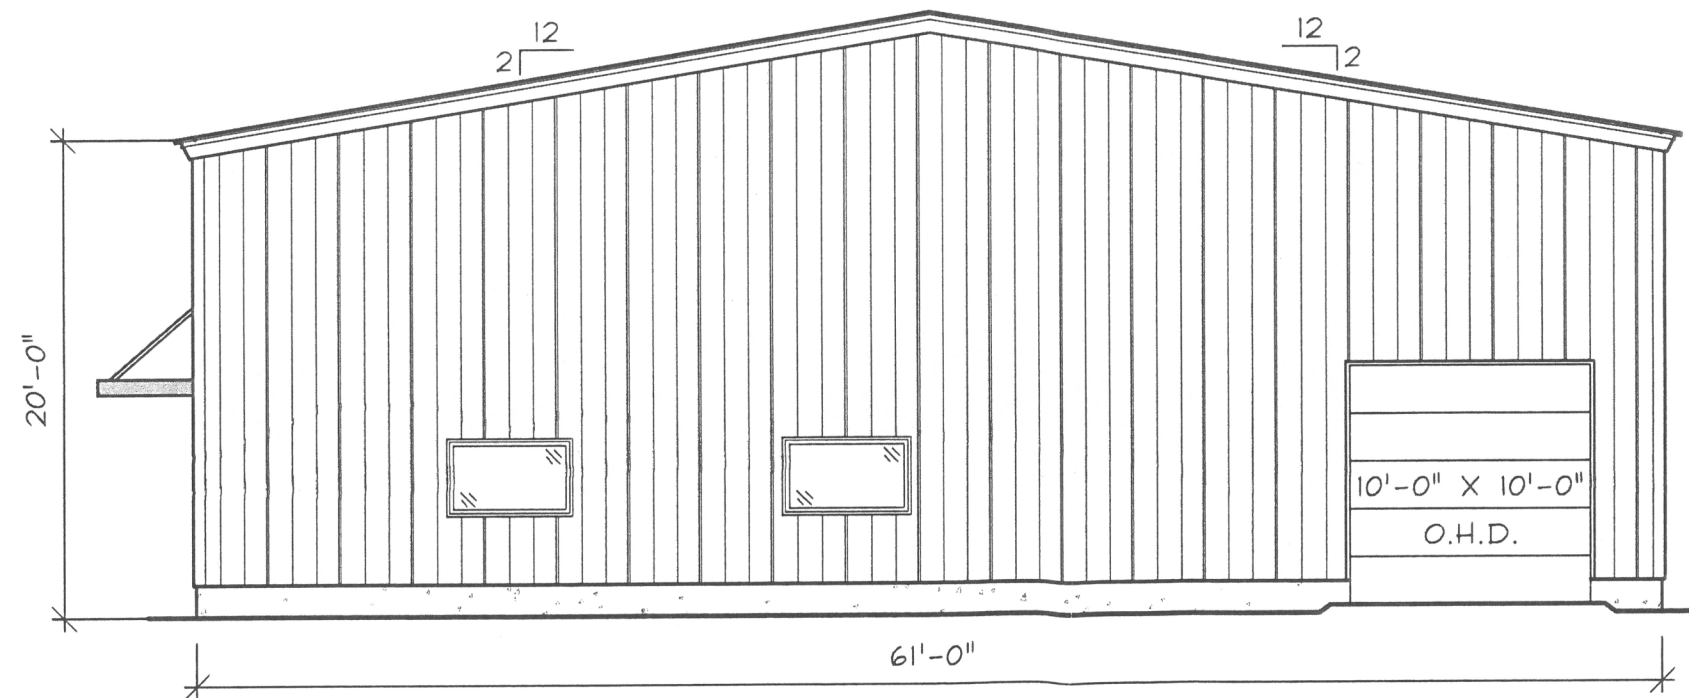

RIGHT SIDE ELEVATION
SCALE: 1/8" = 1'-0"

SCALE: AS SHOWN

DATE: OCT 1, 2025

DRAWN BY: M.T. PELLETIER

REF: 25093

PATCO
CONSTRUCTION, INC.

1293 MAIN STREET SANFORD, ME 04073
TEL: (207)324-5574 FAX: (207)324-1643
WWW.PATCO-CONSTRUCTION.COM
Copyright: © 2024 Patco Construction, Inc. All Rights Reserved.

EFFINGHAM POLICE DEPARTMENT
EFFINGHAM, NEW HAMPSHIRE

FRONT & RIGHT ELEVATIONS