


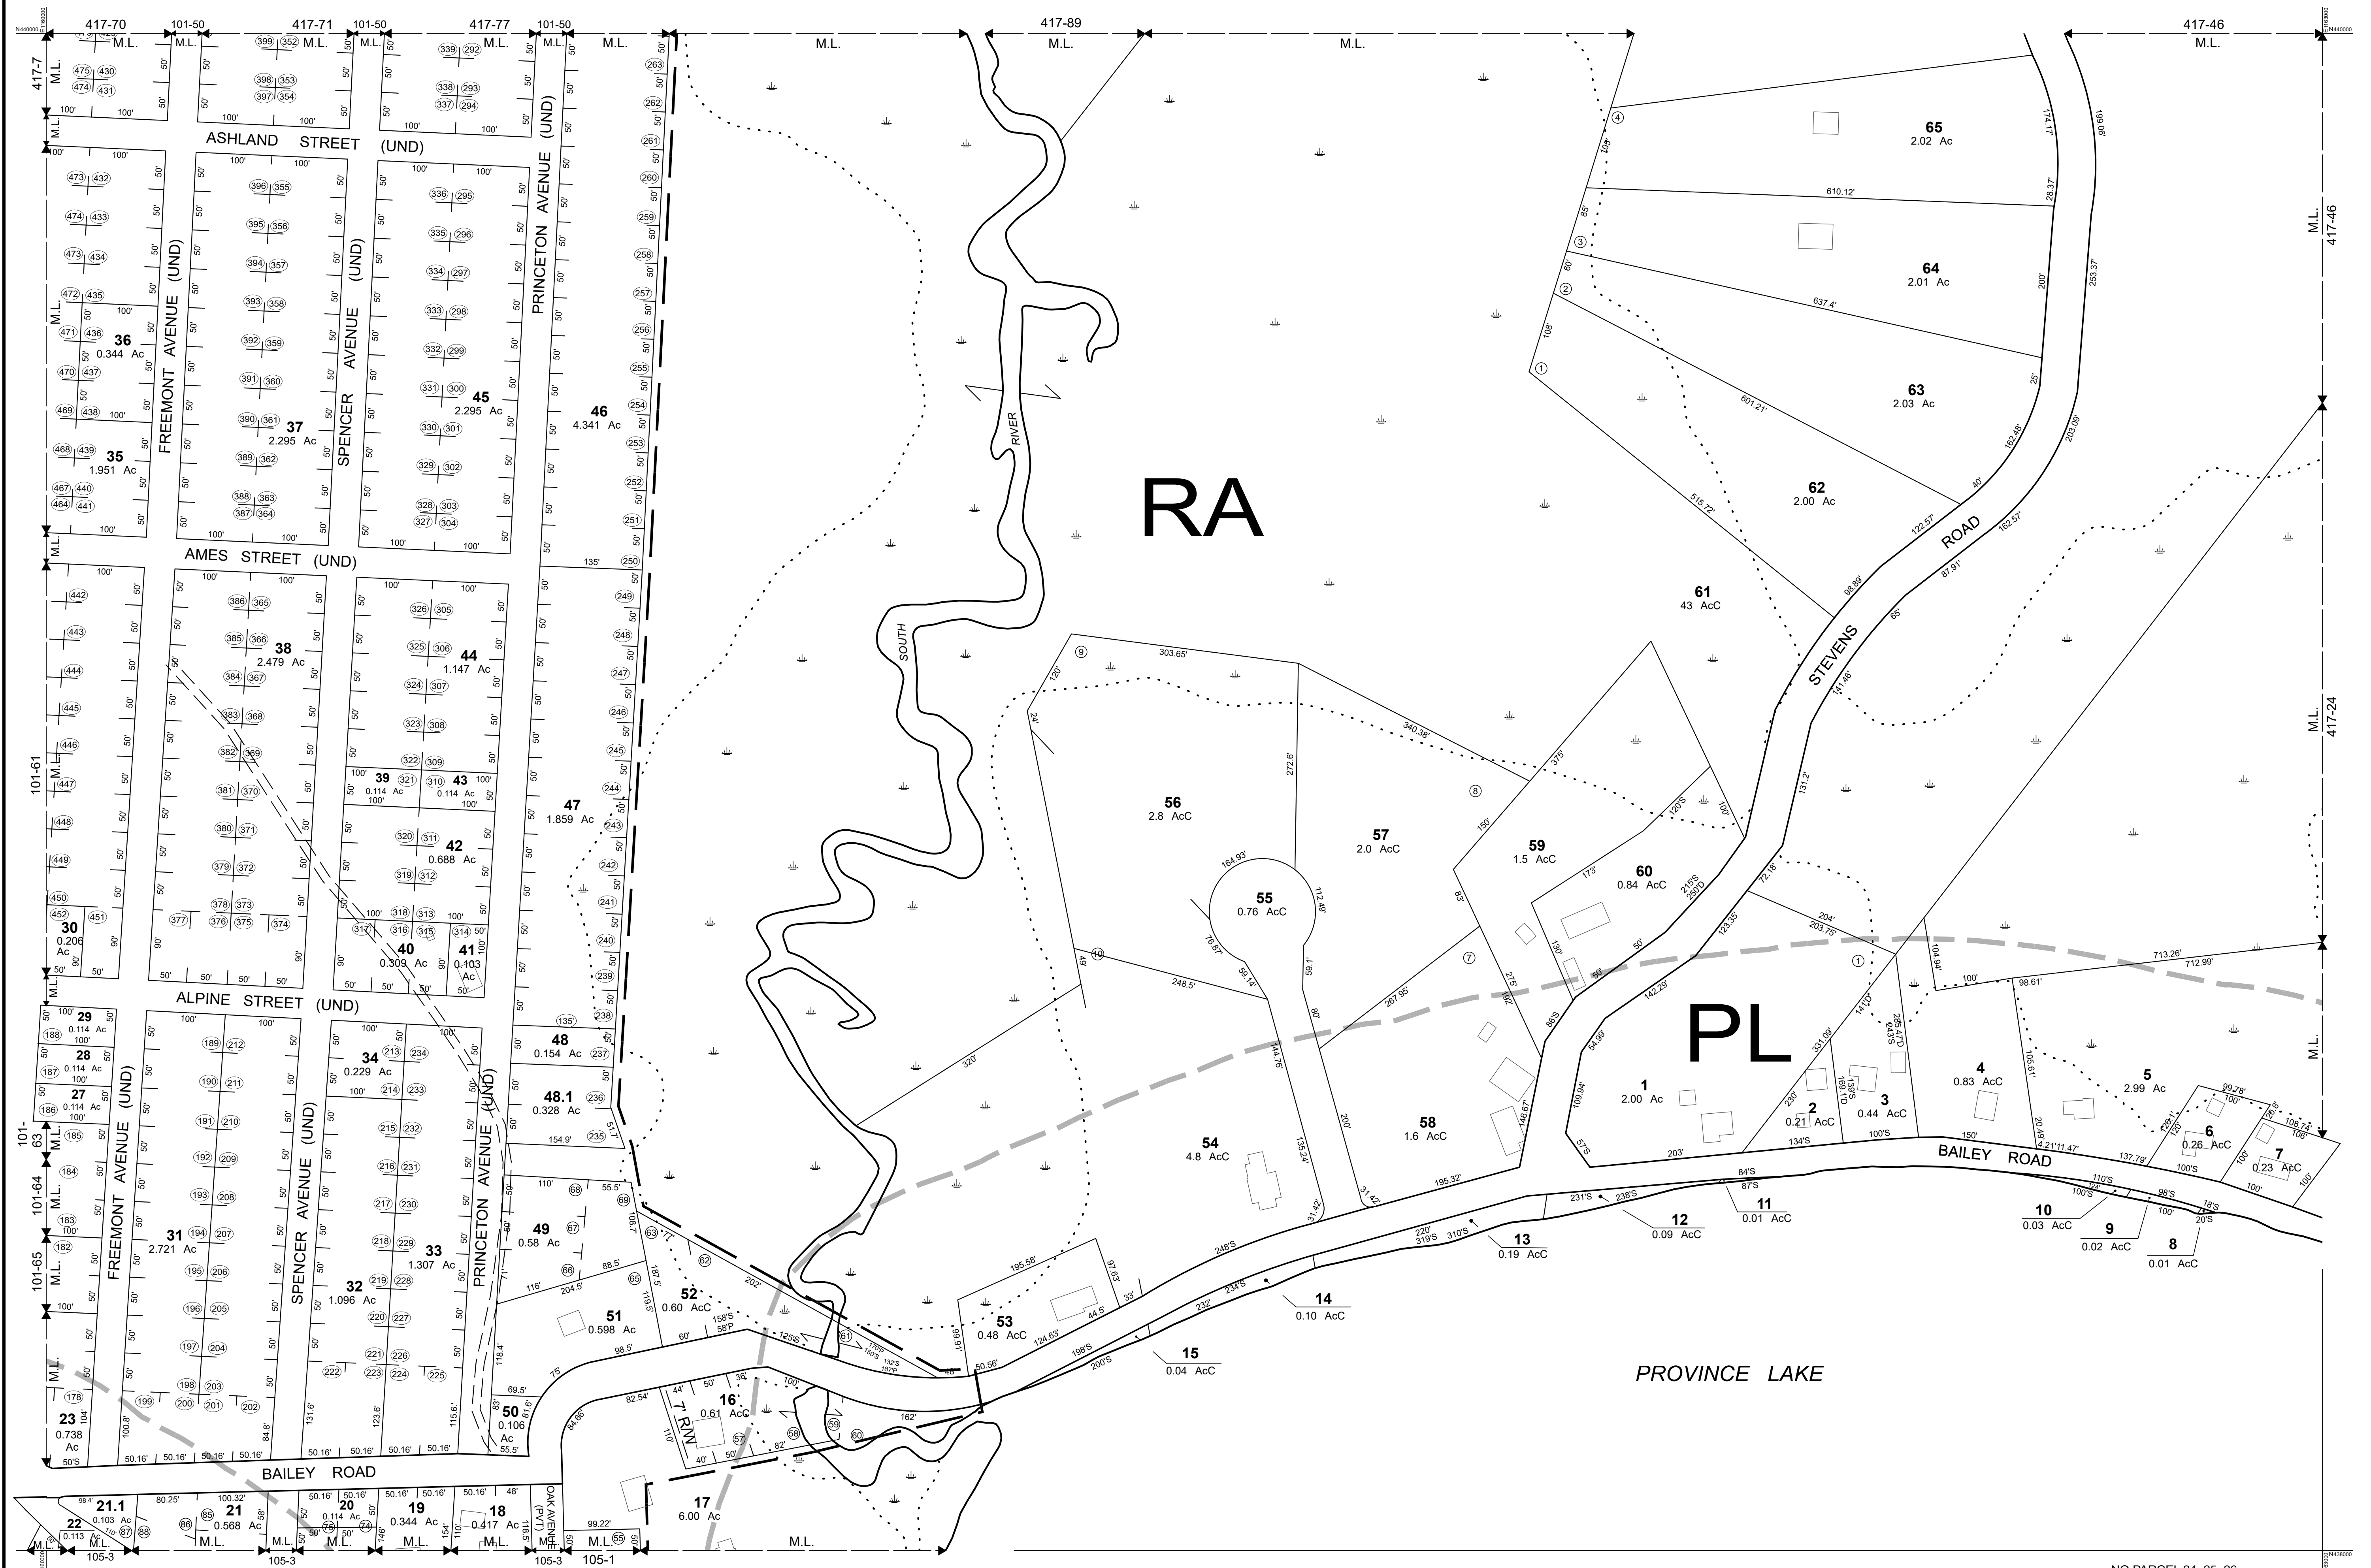

NO PARCEL 24, 25, 26

THIS MAP IS FOR ASSESSMENT PURPOSES. IT IS NOT VALID
FOR LEGAL DESCRIPTION OR CONVEYANCE.

THE HORIZONTAL DATUM IS THE NEW HAMPSHIRE STATE PLANE COORDINATE SYSTEM, NAD 83.

PHOTOGRAPHY DATE: APRIL 25, 2003

COMPLETION DATE:	FEBRUARY 2004
------------------	---------------

PRODUCED IN 2004 BY




11 Pleasant Street, Littleton, NH 03561
800.322.4540 - www.cal-tech.com

LEGEND

AREA SURVEYED Ac
 AREA CALCULATED AcC
 RECORD DIMENSION 100'
 SCALED DIMENSION 100'S
 MATCH LINE 
 WATER 

EXEMPT PROPERTY (E)
 SUBDIVISION LOT NO. (2)
 RIGHT OF WAY/ACCESS RW
 COMMON OWNERSHIP OR
 WETLANDS 

SCALE: 1" = 100'

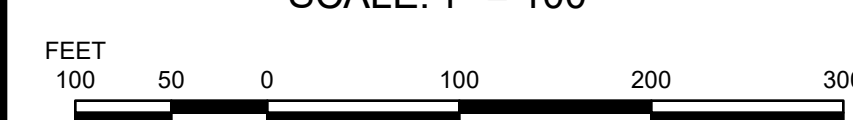


REVISÉD TO: APRIL 1, 2025

PROPERTY MAPS

EFFINGHAM

NEW HAMPSHIRE

INDEX DIAGRAM

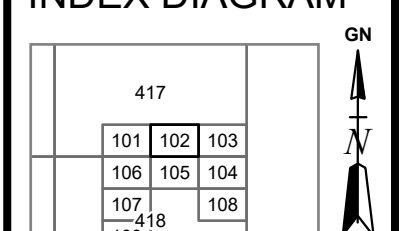

MAP NO.

102