



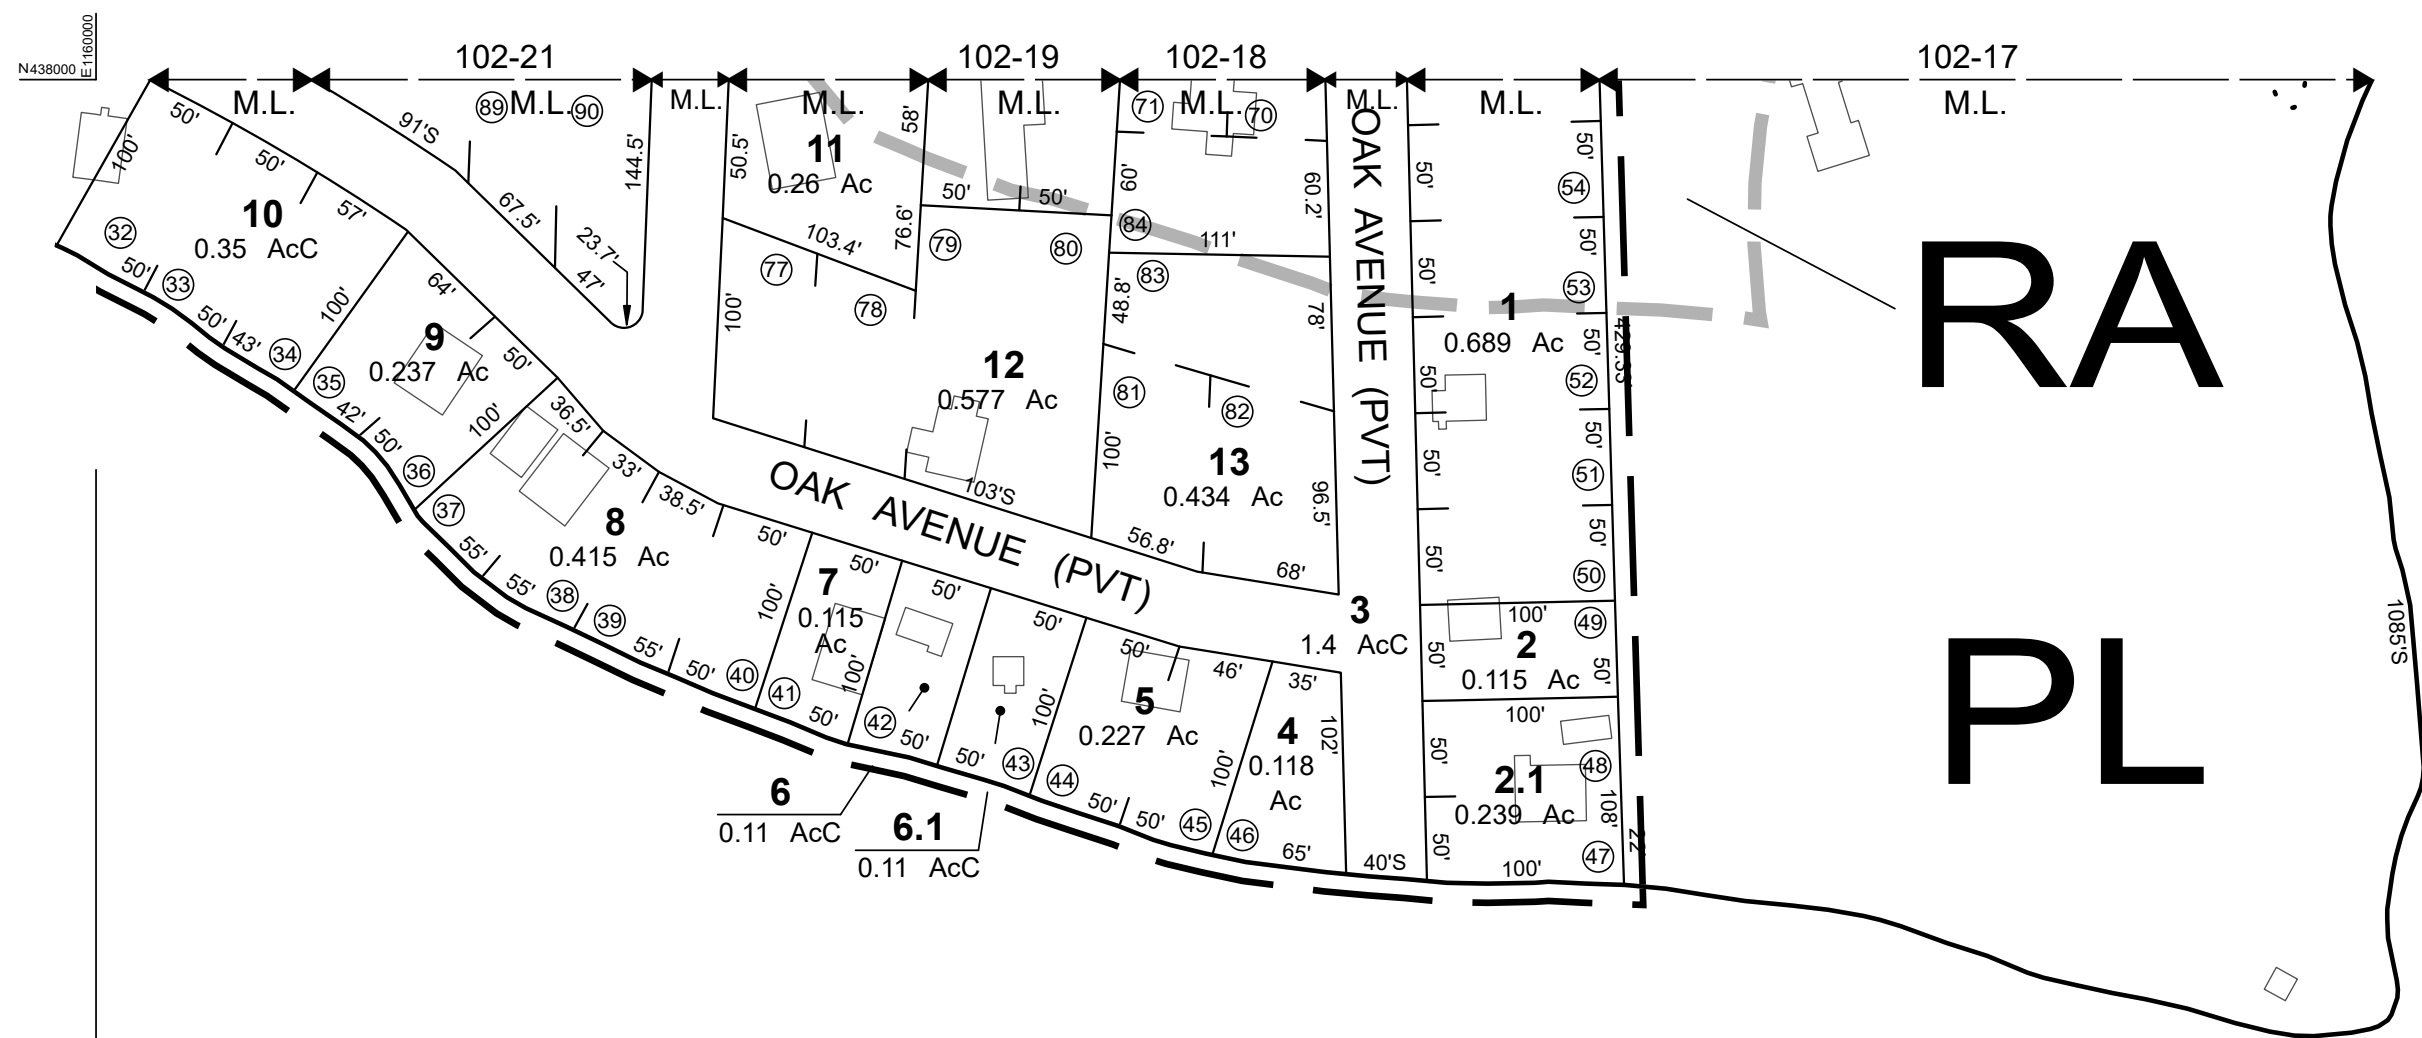

PROVINCE LAKE

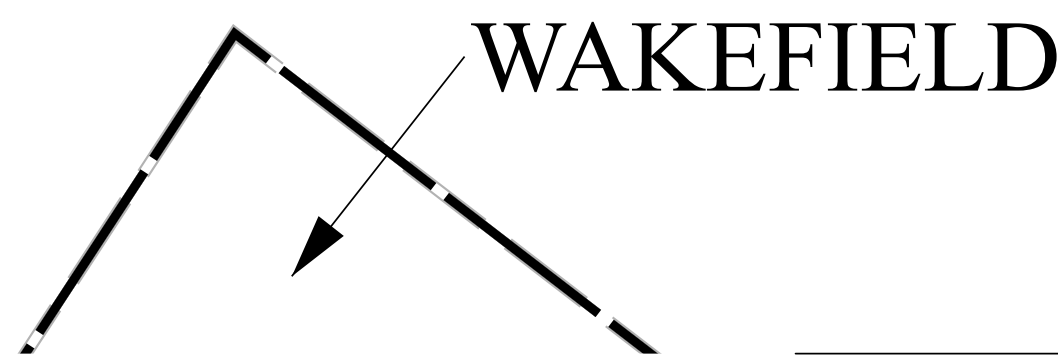

THIS MAP IS FOR ASSESSMENT PURPOSES. IT IS NOT VALID FOR LEGAL DESCRIPTION OR CONVEYANCE.

THE HORIZONTAL DATUM IS THE NEW HAMPSHIRE STATE PLANE COORDINATE SYSTEM, NAD 83.

PHOTOGRAPHY DATE: APRIL 25, 2003

COMPLETION DATE: FEBRUARY 2004

PRODUCED IN 2004 BY

CAI Technologies

Precision Mapping. Geospatial Solutions.

11 Pleasant Street, Littleton, NH 03561
800.322.4540 - www.cai-tech.com

LEGEND

AREA SURVEYED Ac

AREA CALCULATED AcC

RECORD DIMENSION 100'

SCALED DIMENSION M.L. 100'S

MATCH LINE M.L.

WATER -W-

EXEMPT PROPERTY (E)

SUBDIVISION LOT NO. (2)

RIGHT OF WAY/ACCESS OR

COMMON OWNERSHIP OR

WETLANDS (W)

SCALE: 1" = 100'

FEET
100 50 0 100 200 300

REVISED TO: APRIL 1, 2025

PROPERTY MAPS

EFFINGHAM

NEW HAMPSHIRE

INDEX DIAGRAM

417

101 102 103

106 105 104

107 108

109

MAP NO.

105