


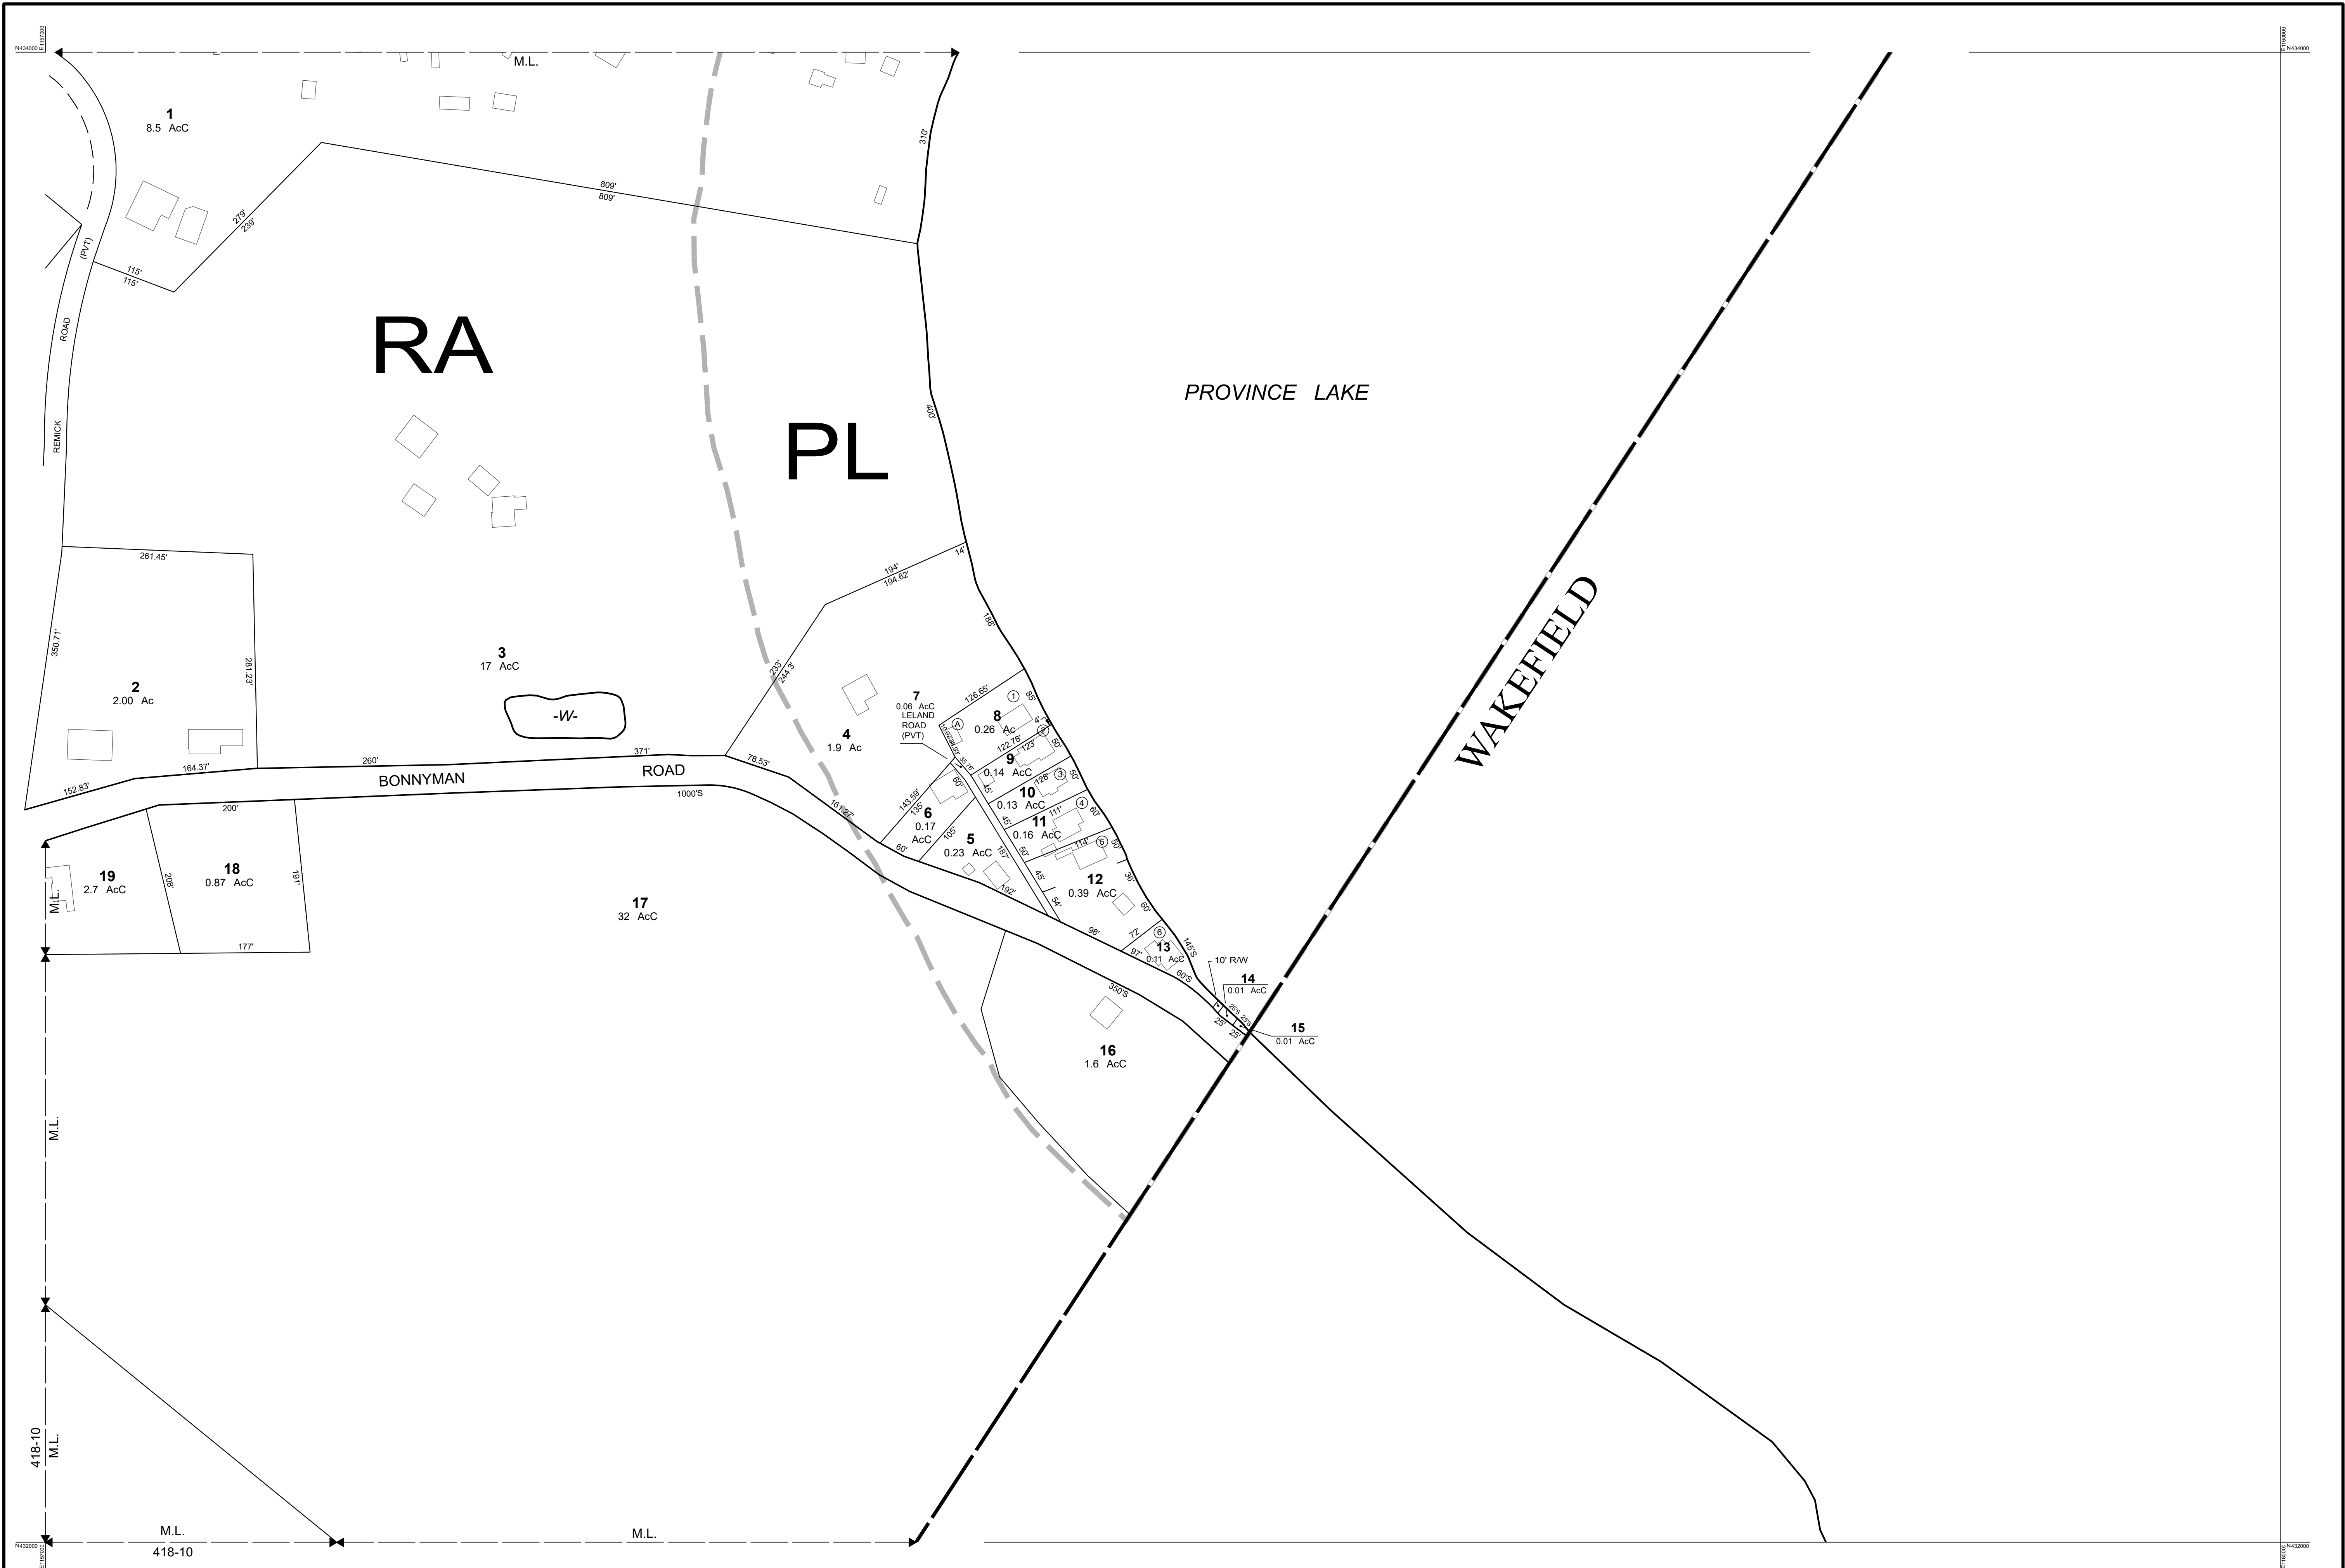

THIS MAP IS FOR ASSESSMENT PURPOSES. IT IS NOT VALID FOR LEGAL DESCRIPTION OR CONVEYANCE.

THE HORIZONTAL DATUM IS THE NEW HAMPSHIRE STATE PLANE COORDINATE SYSTEM, NAD 83.

PHOTOGRAPHY DATE: APRIL 25, 2003

COMPLETION DATE: FEBRUARY 2004

PRODUCED IN 2004 BY

CAI Technologies
Precision Mapping. Geospatial Solutions.

11 Pleasant Street, Littleton, NH 03561
800.322.4540 - www.cai-tech.com

LEGEND	
AREA SURVEYED	Ac
AREA CALCULATED	AcC
RECORD DIMENSION	100'
SCALED DIMENSION	100'S
MATCH LINE	M.L.
WATER	-W-

EXEMPT PROPERTY	Ⓔ
SUBDIVISION LOT NO.	②
RIGHT OF WAY/ACCESS	800'
COMMON OWNERSHIP	> OR <
WETLANDS	WETLANDS

SCALE: 1" = 100'

FEET
100 50 0 100 200 300

REVISED TO: APRIL 1, 2025

PROPERTY MAPS

EFFINGHAM

NEW HAMPSHIRE

INDEX DIAGRAM

GN

106 105 104
107 108
109

MAP NO.

109